



PROPOSED
FRONT ELEVATION

SCALE: 1/4" = 1'-0"




PROPOSED
REAR ELEVATION

SCALE: 1/4" = 1'-0"




PROPOSED
LEFT ELEVATION
SCALE: 1/4" = 1'-0"

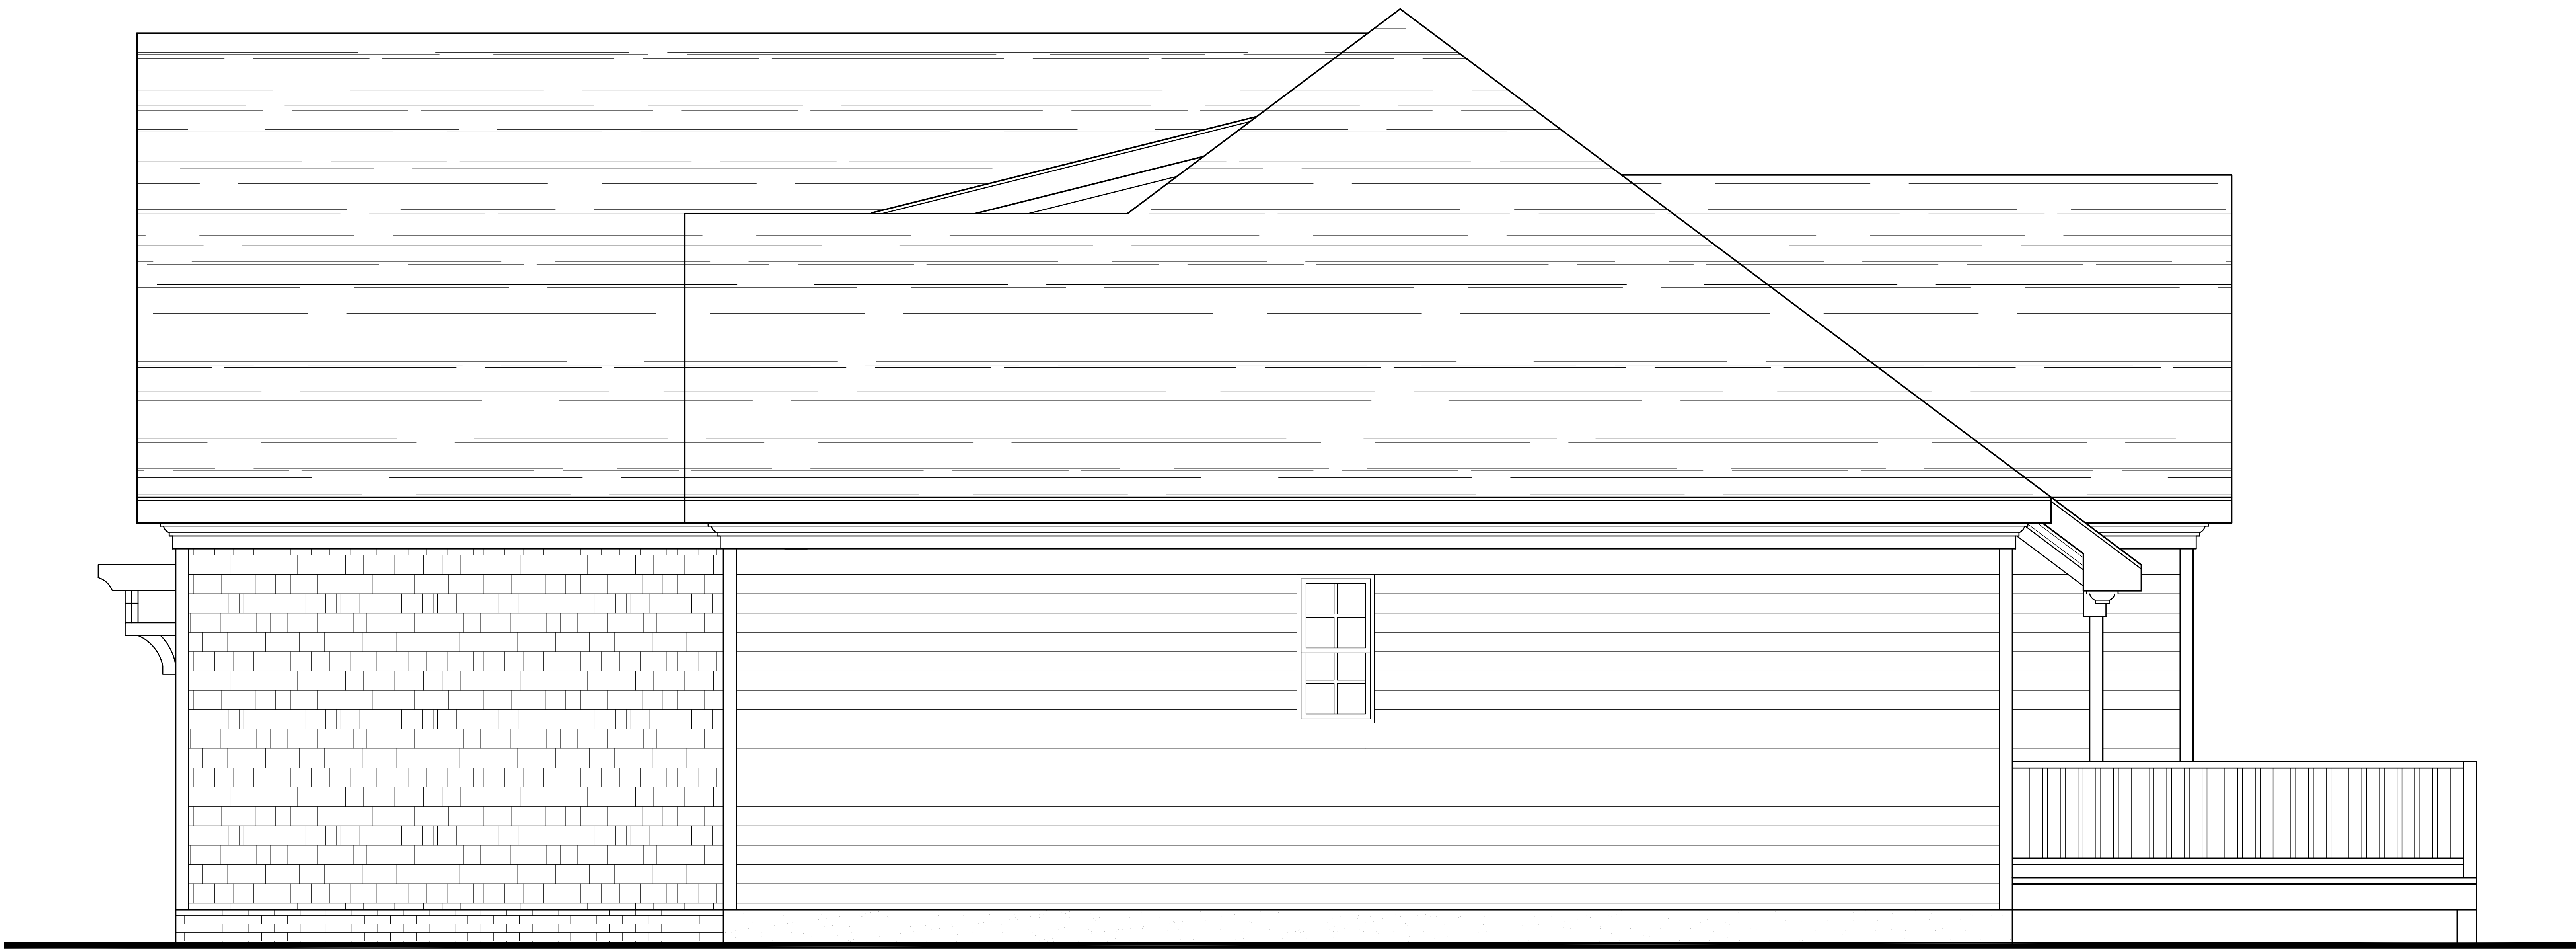


PROPOSED
RIGHT ELEVATION

SCALE: 1/4" = 1'-0"

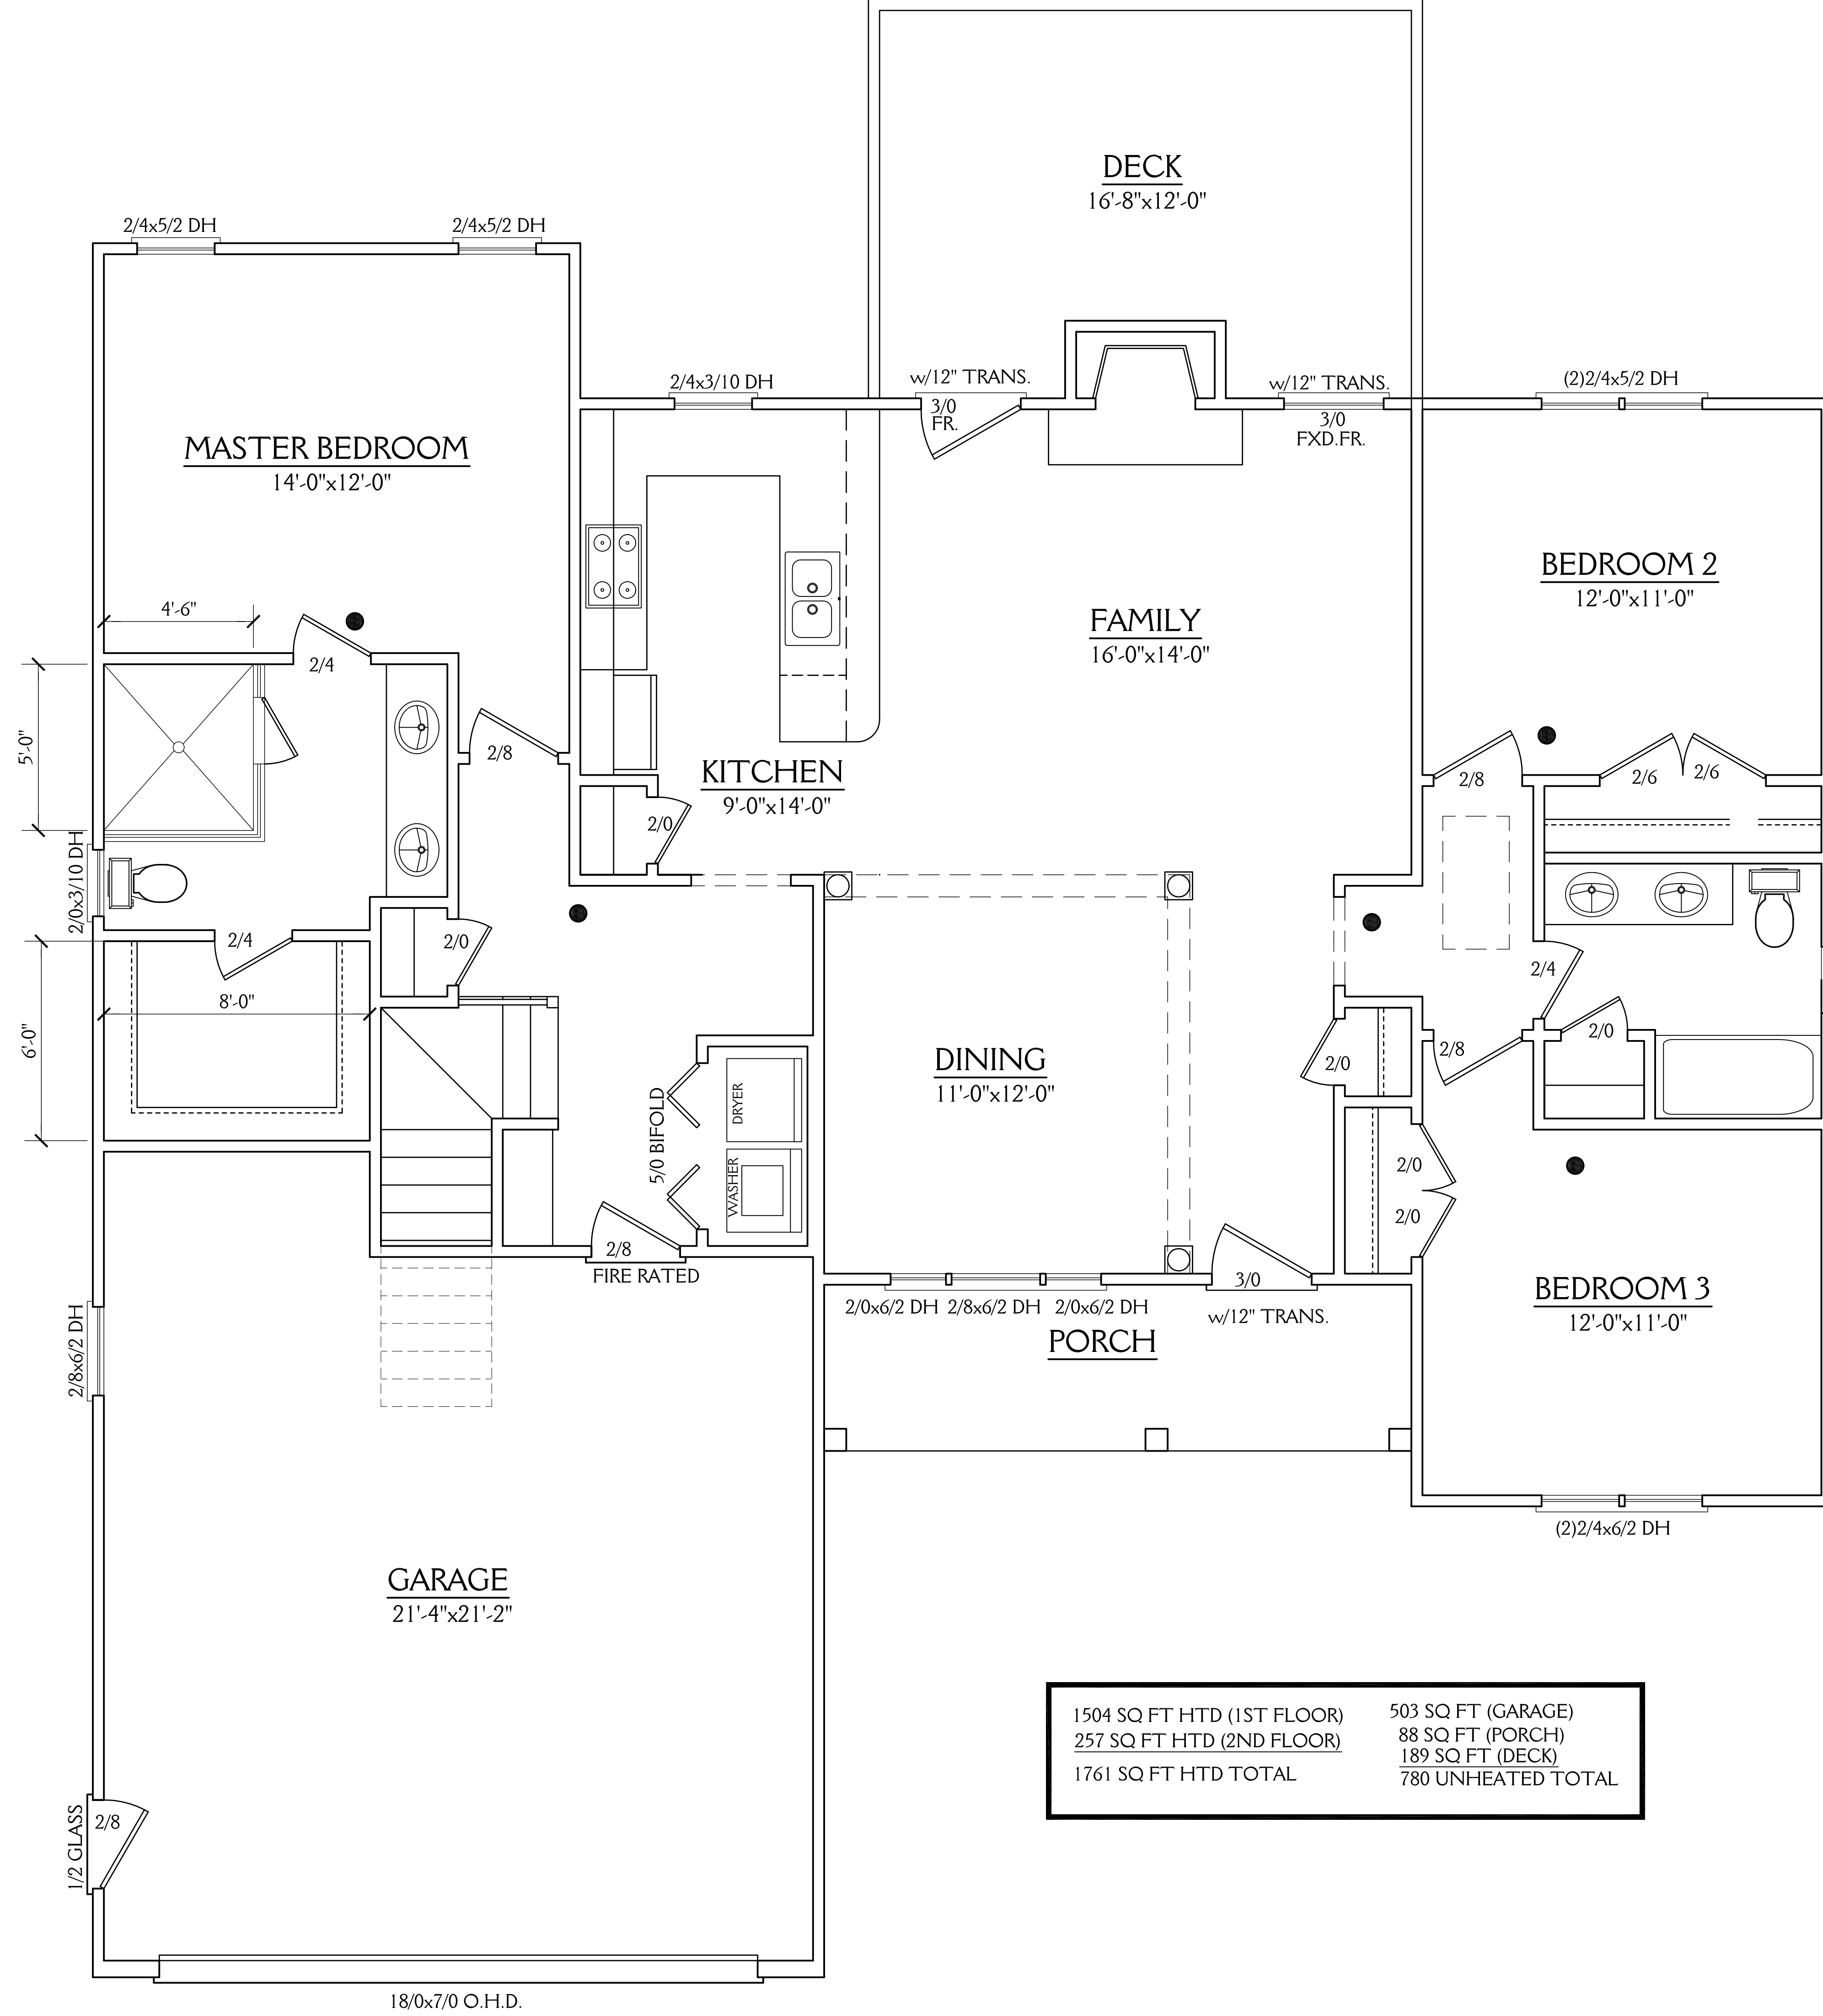

1504 SQ FT HTD (1ST FLOOR)	503 SQ FT (GARAGE)
257 SQ FT HTD (2ND FLOOR)	88 SQ FT (PORCH)
1761 SQ FT HTD TOTAL	189 SQ FT (DECK)
	780 UNHEATED TOTAL

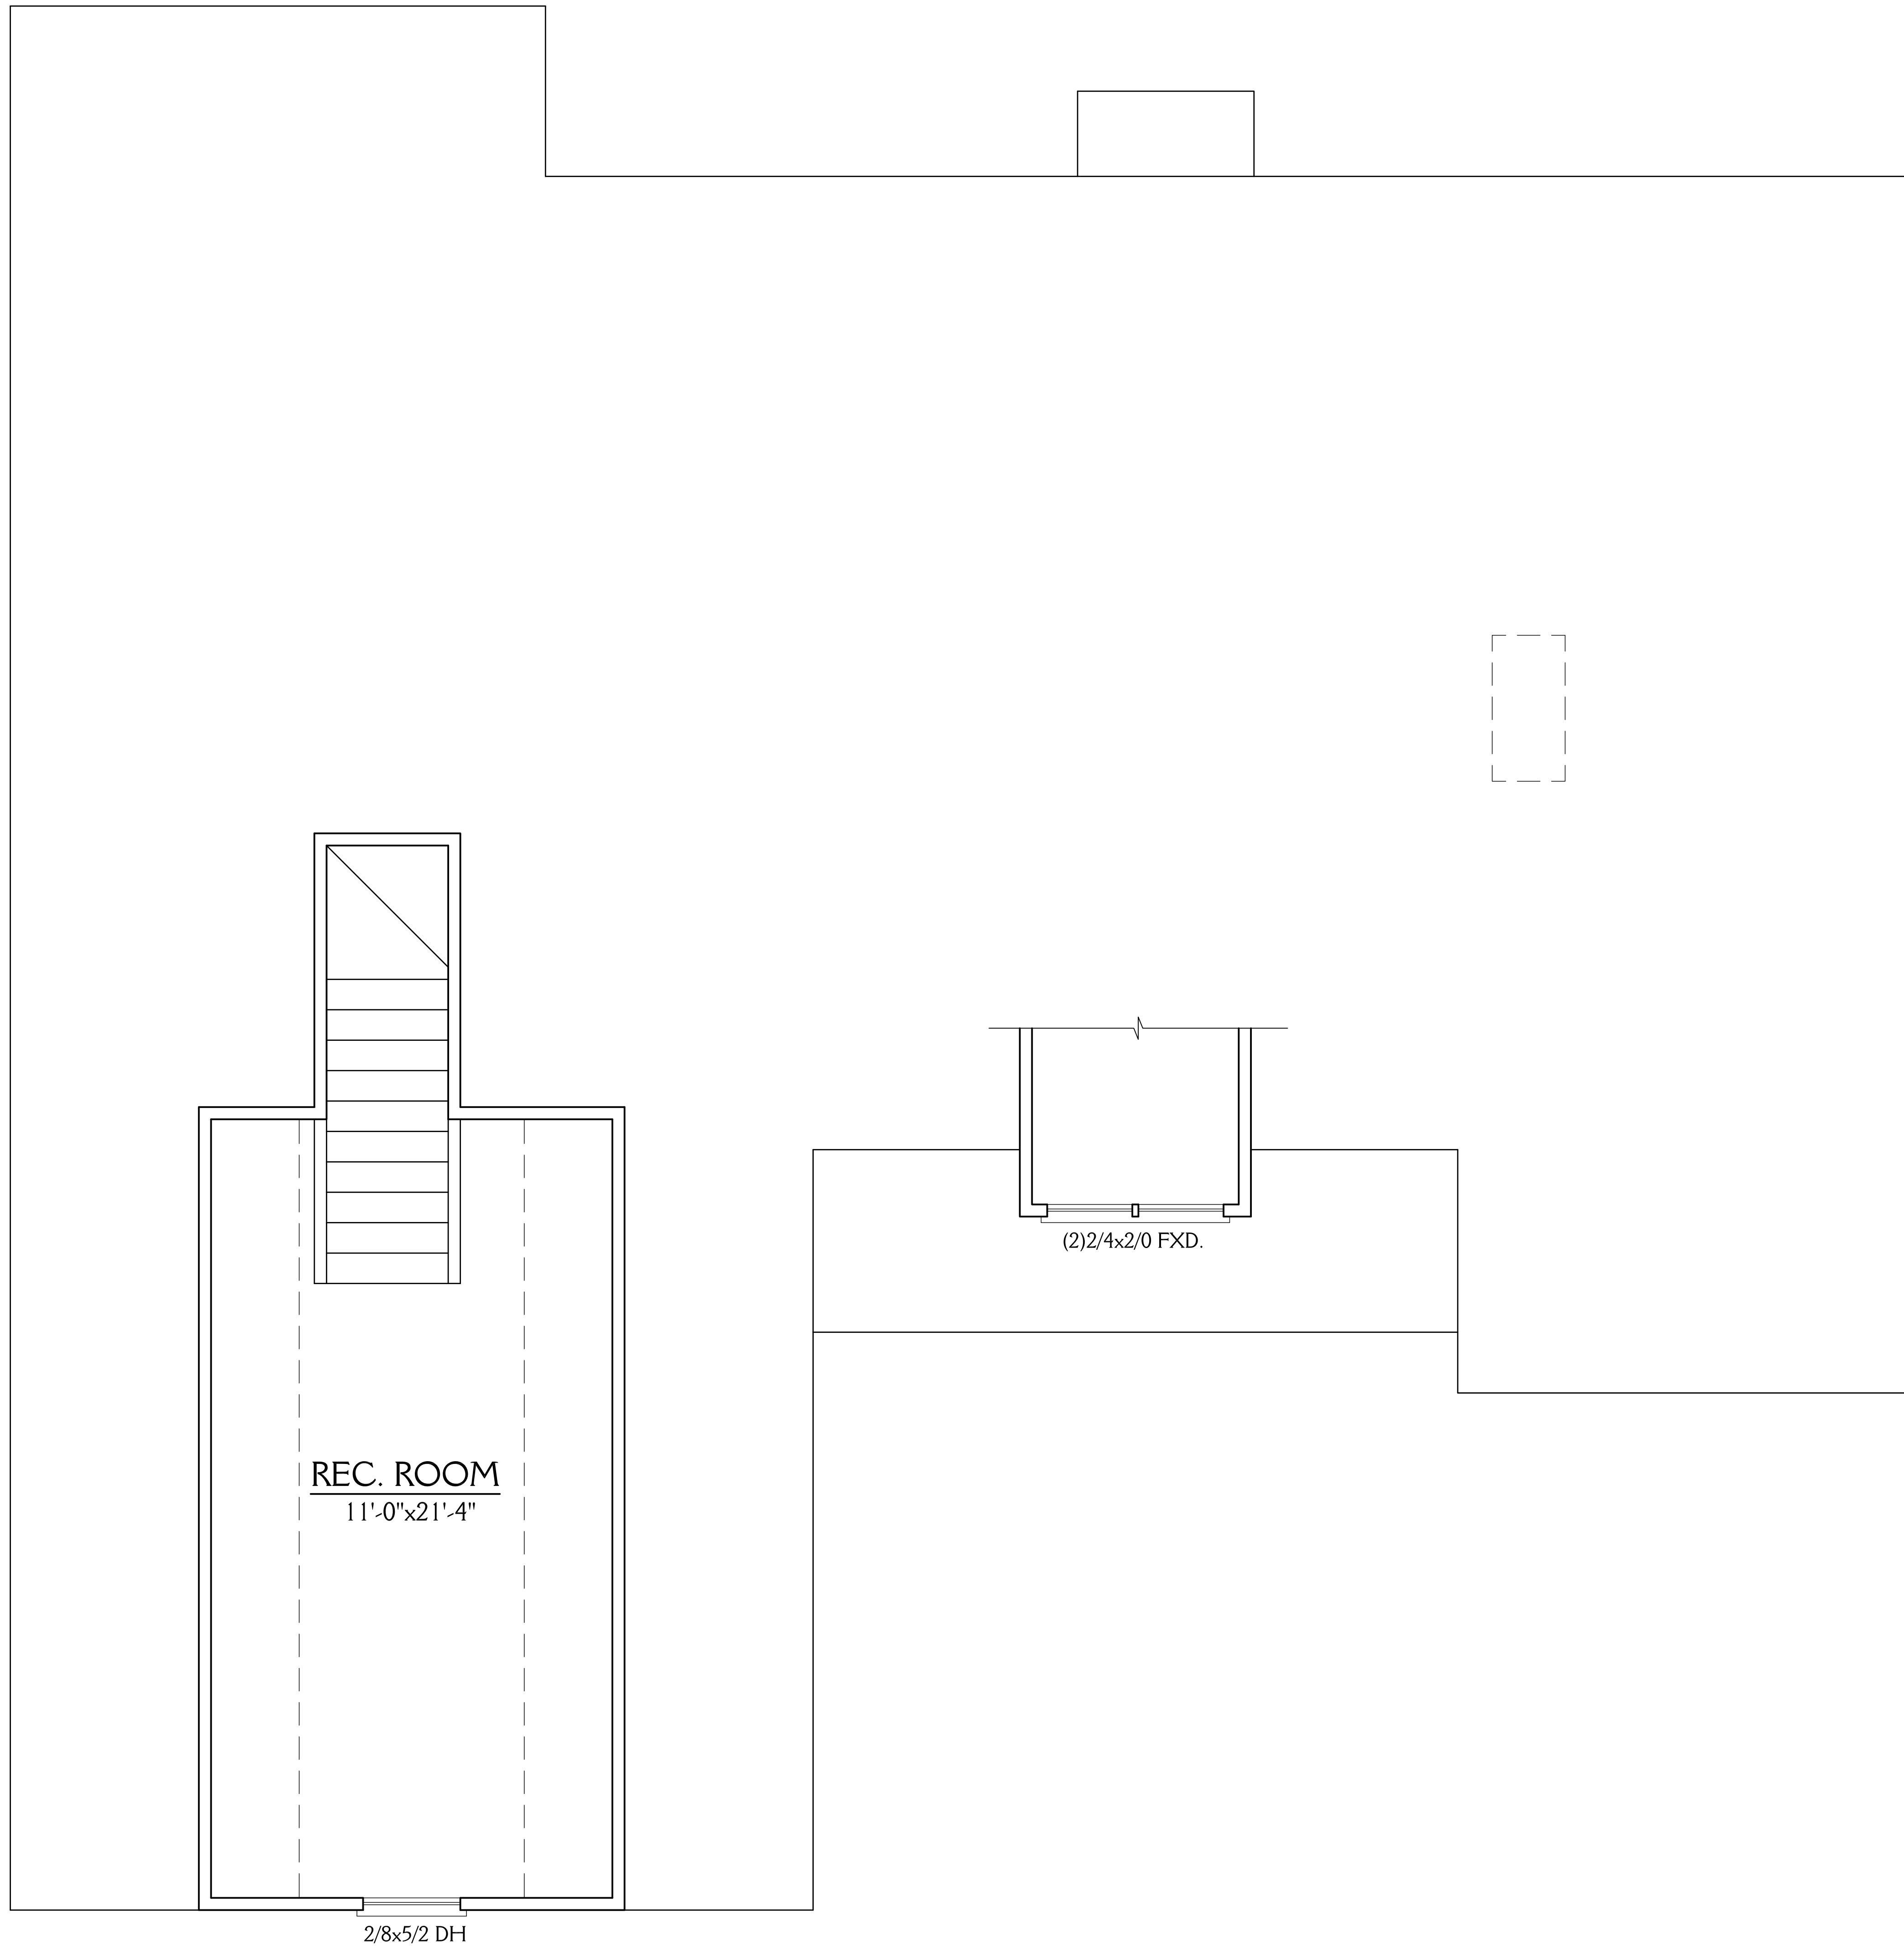

REC. ROOM
11'-0"x21'-4"

(2)2/4x2/0 FXD.

2/8x5/2 DH