



NORTH CAROLINA EXTERIORS
 3016 BARROW DRIVE
 RALEIGH NC 27616

ELEVATIONS
 1105 GEARWOOD AVE.
 DURHAM NC

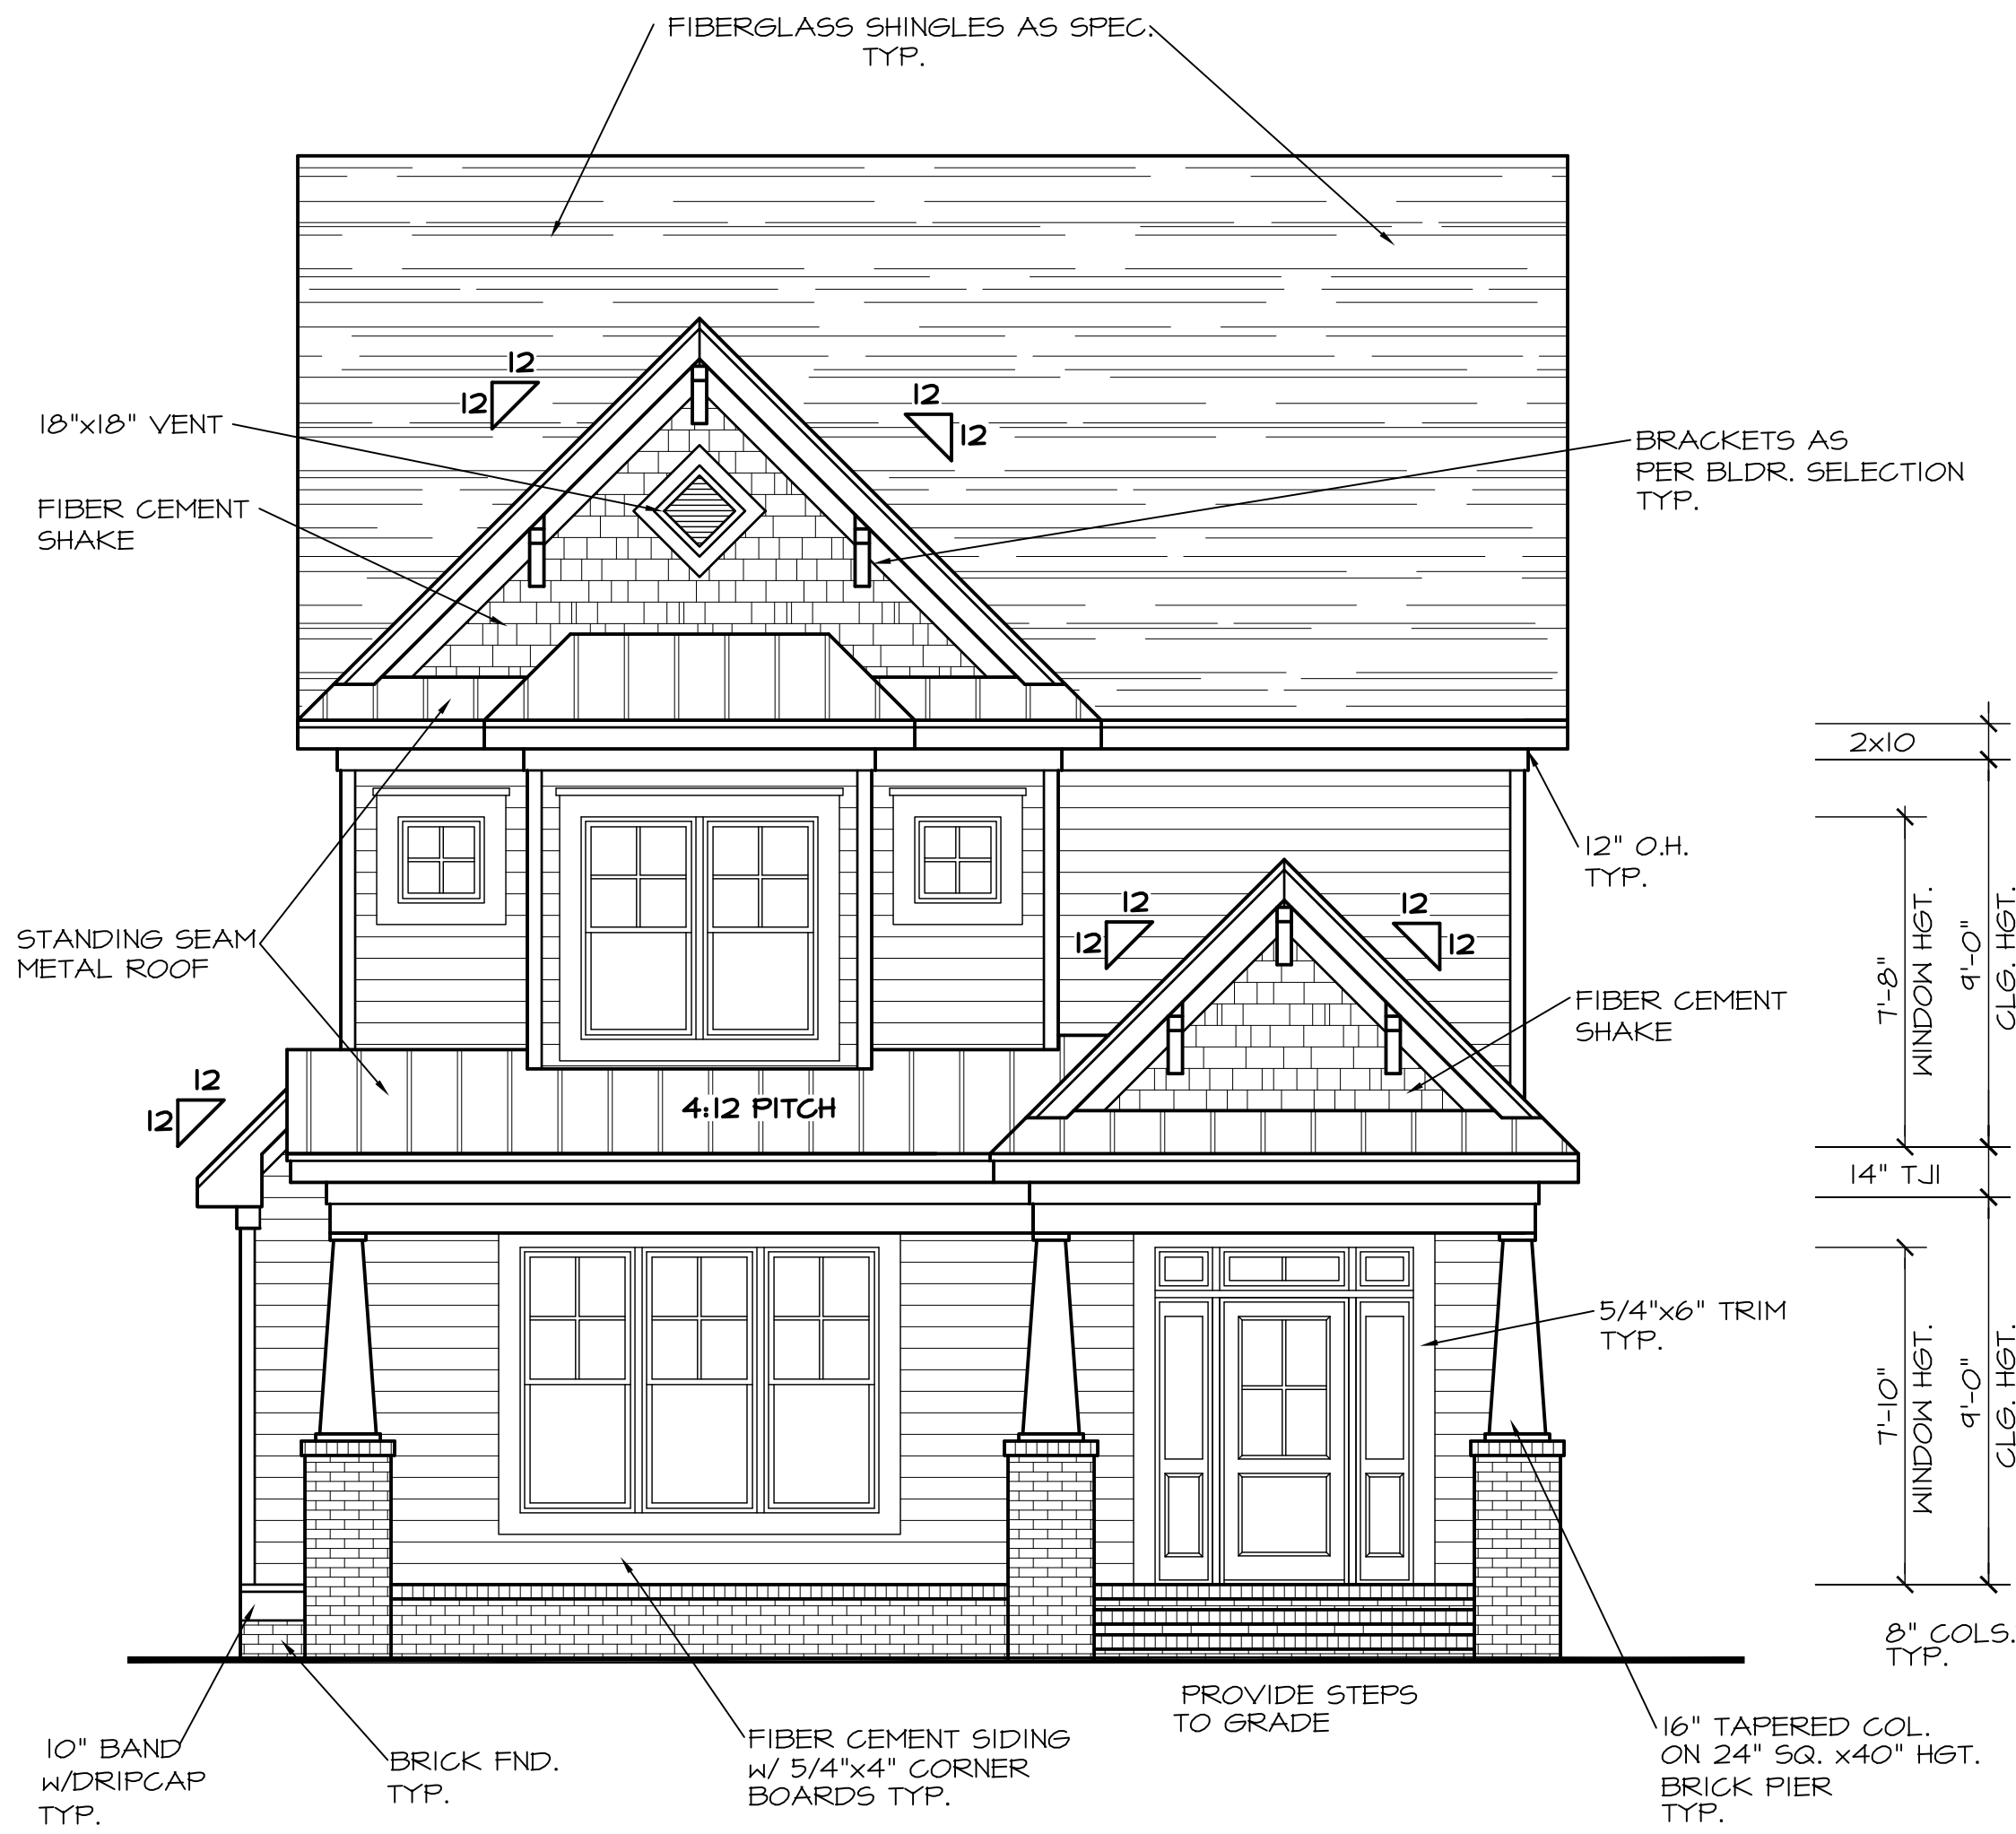

**PROPOSED
 FRONT ELEVATION**
 SCALE: 1/4"=1'-0"

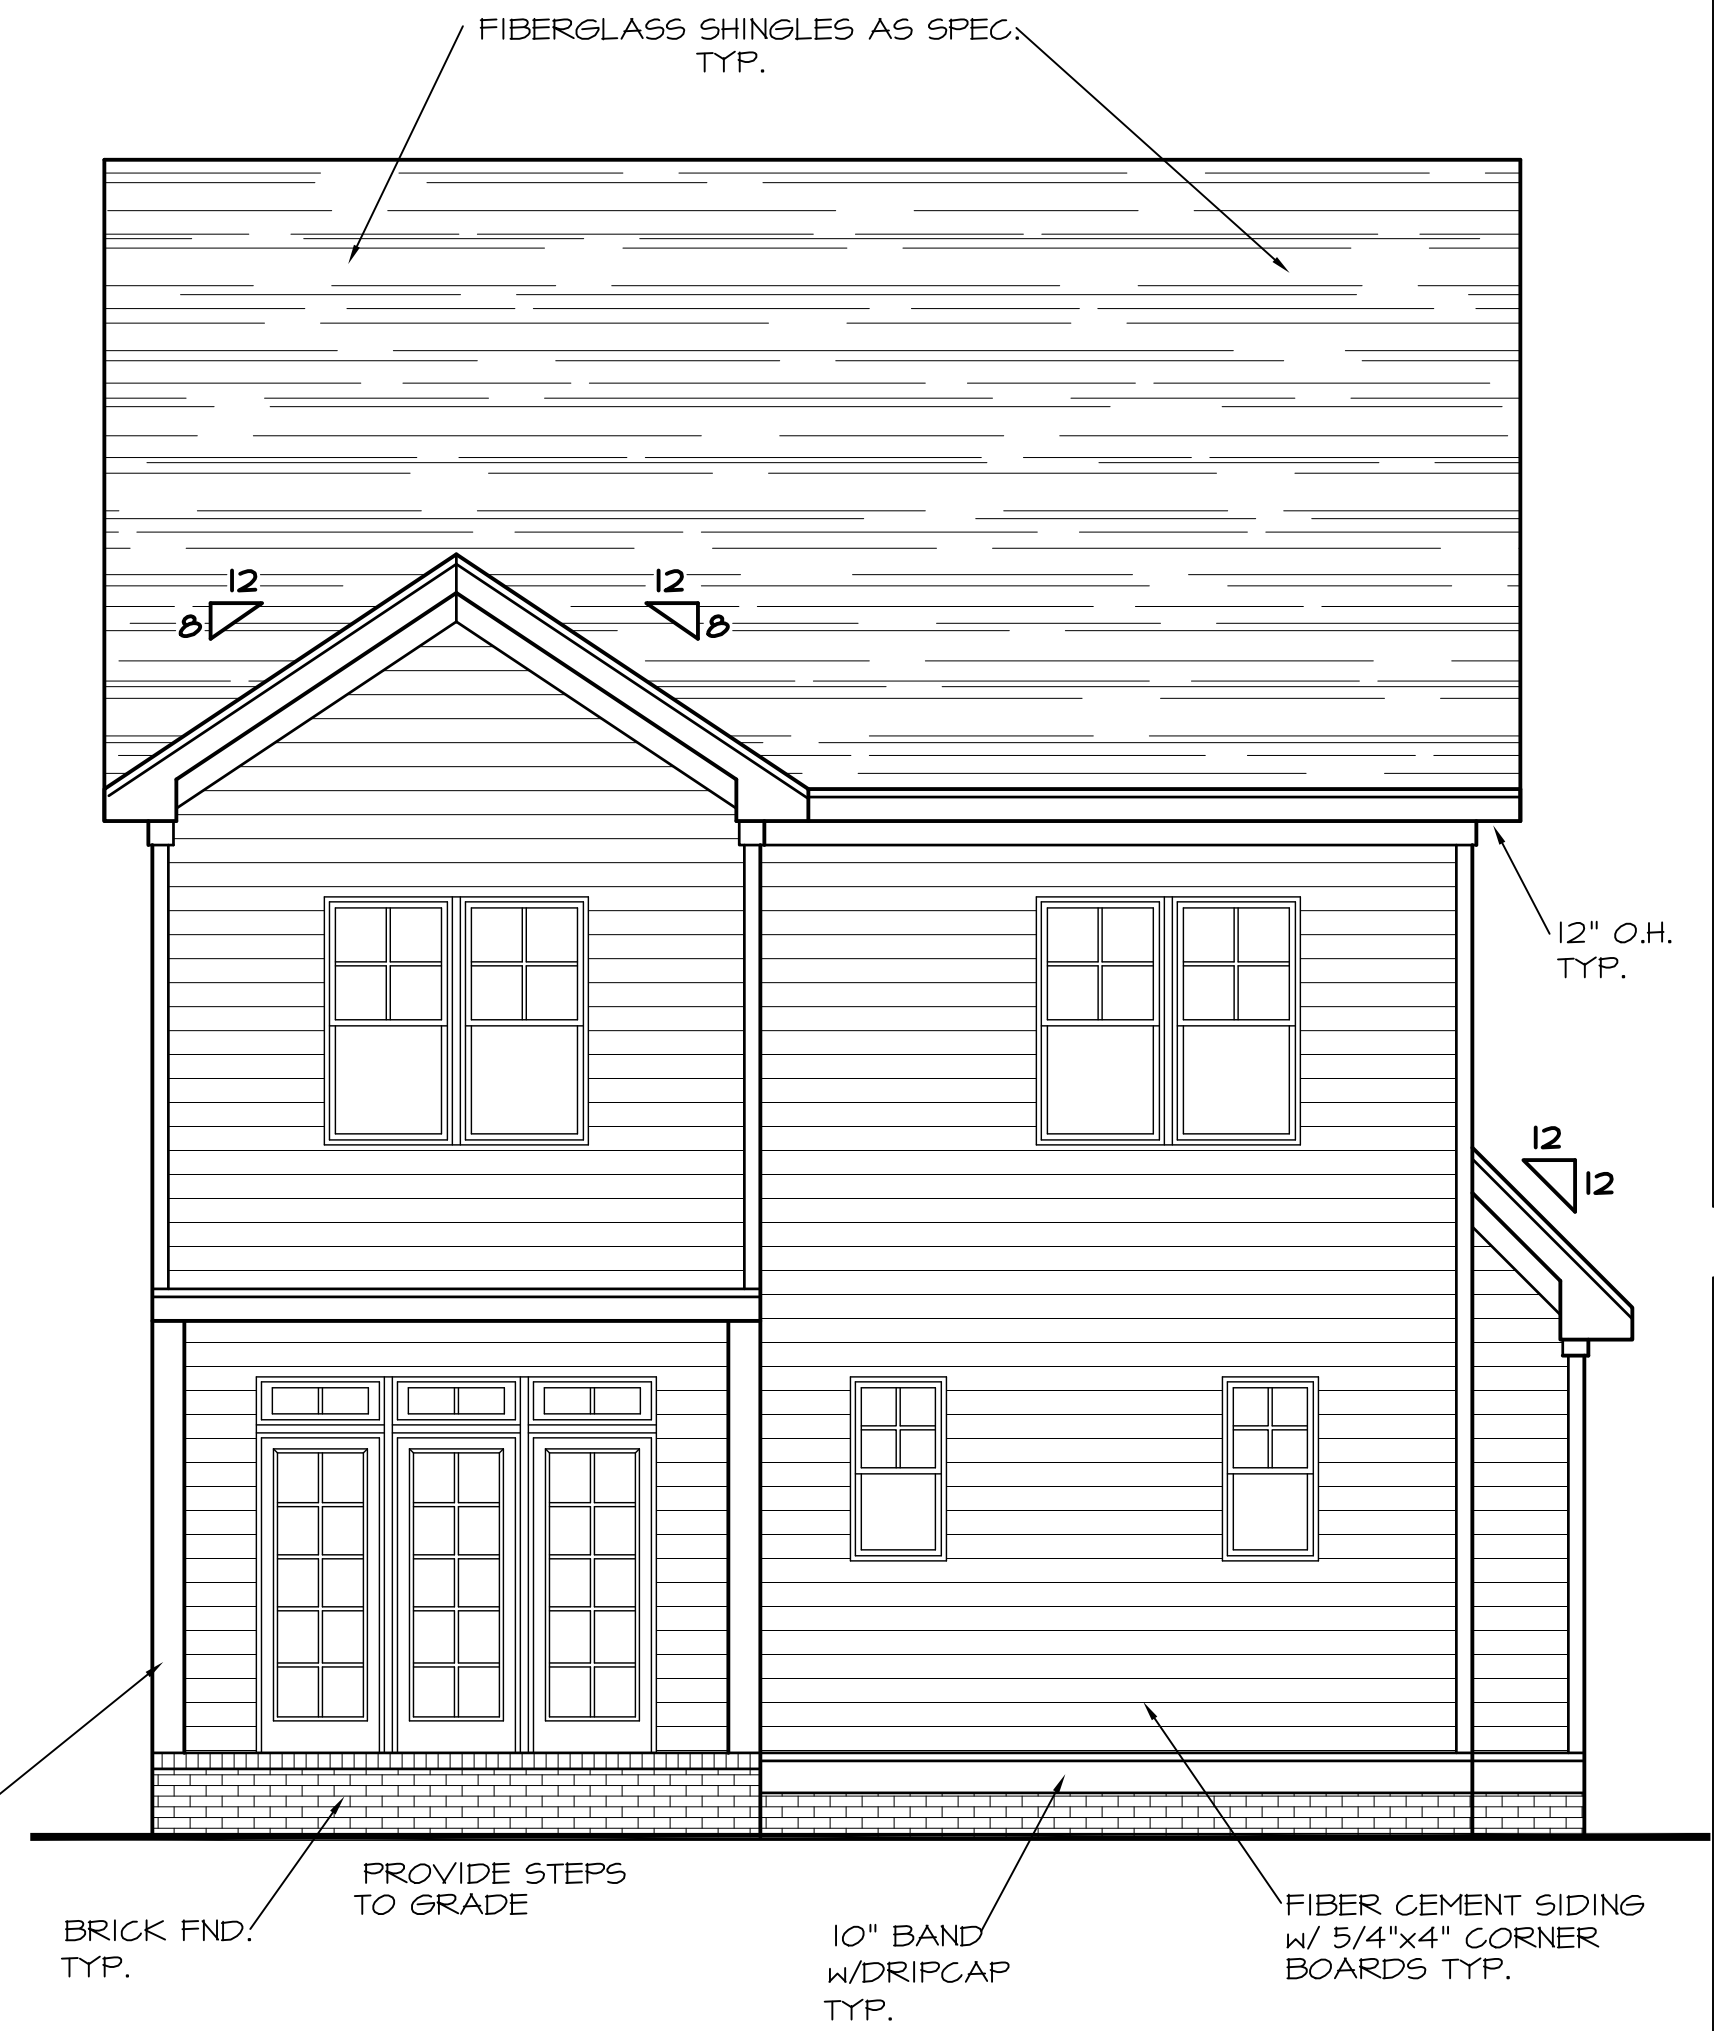

**PROPOSED
 REAR ELEVATION**
 SCALE: 1/4"=1'-0"


NOTE: BLDR./OWNER SHALL VERIFY THAT WINDOWS USED MEET EGRESS, AND LIGHT & VENTILATION REQUIREMENTS AS PER BUILDING CODE.

NOTE:

ALL DIMENSIONS ARE TO BE VERIFIED BY OWNER/BUILDER BEFORE CONSTRUCTION BEGINS. ONCE CONSTRUCTION HAS BEGUN, DESIGNER IS RELEASED FROM ANY AND ALL LIABILITY ASSOCIATED WITH THE CONSTRUCTION OF THIS CUSTOM RESIDENCE. THIS PLAN IS DESIGNED UNDER THE 2012 INTERNATIONAL RESIDENTIAL CODE

NORTH CAROLINA EXTERIORS
 3016 BARRROW DRIVE
 RALEIGH NC 27616

ELEVATIONS
 1105 GEARWOOD AVE.
 DURHAM NC

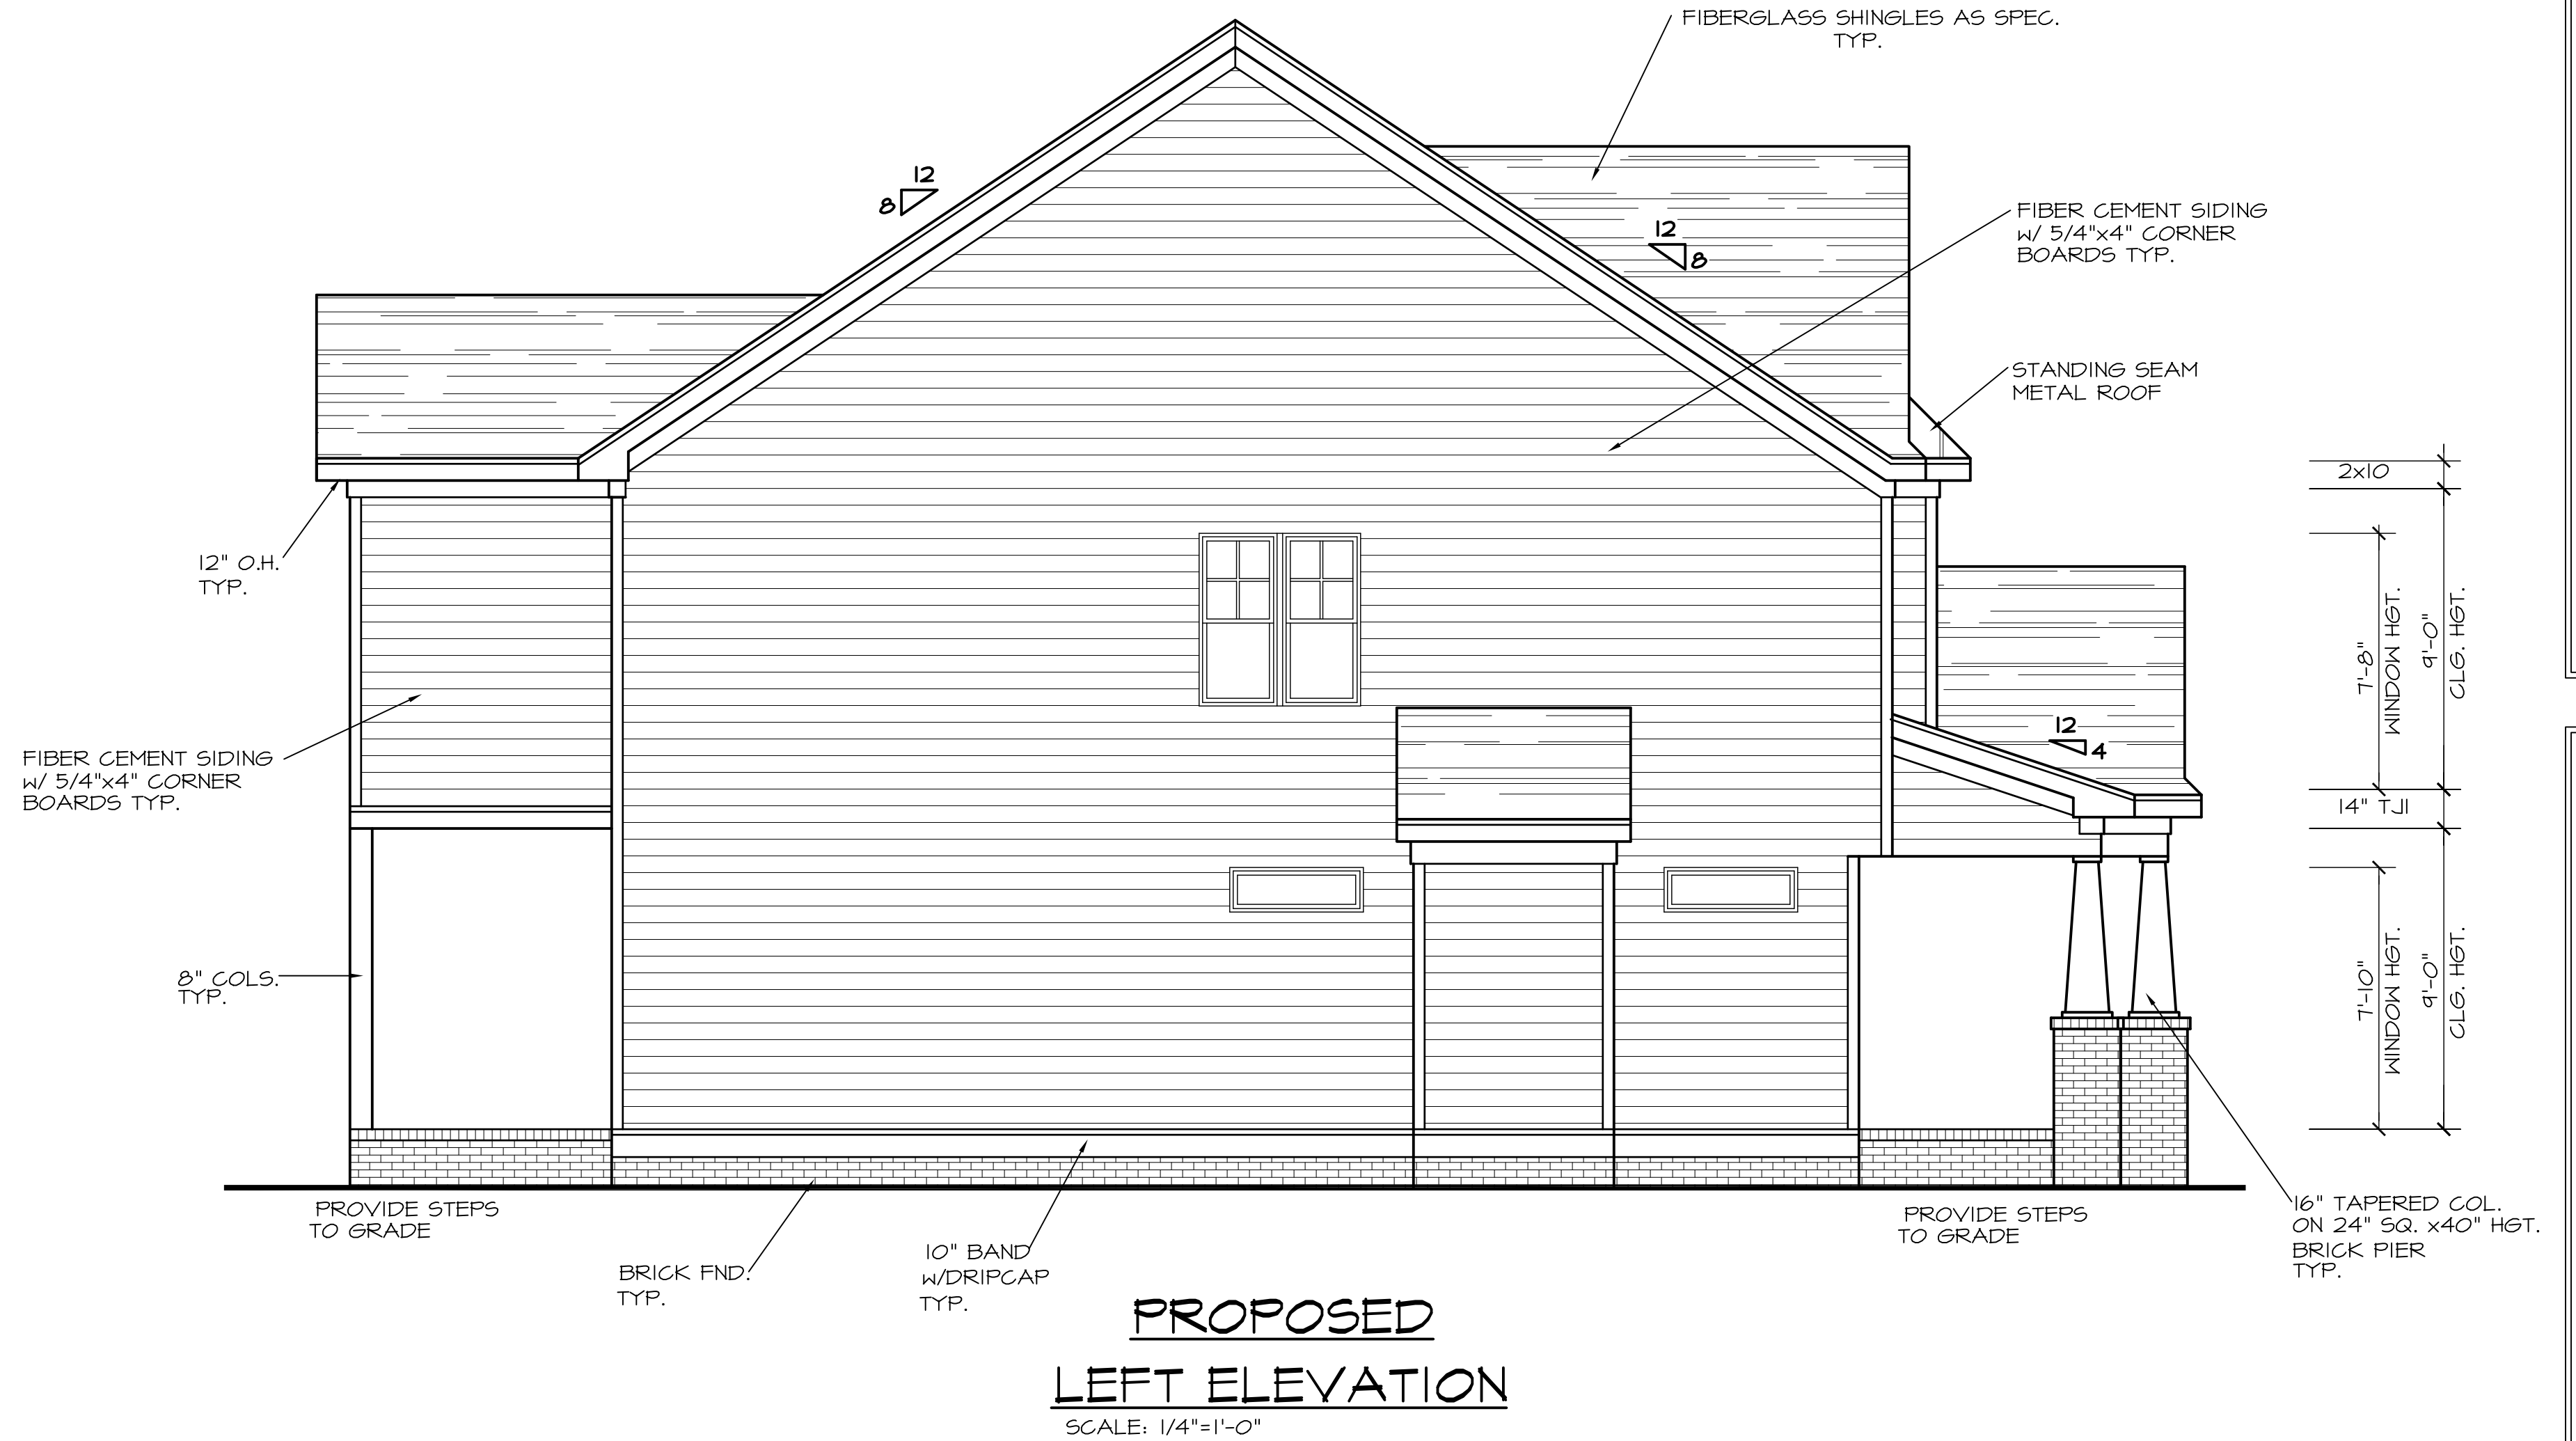

**PROPOSED
 LEFT ELEVATION**
 SCALE: 1/4"=1'-0"

NOTE: BLDR./OWNER SHALL VERIFY THAT WINDOWS USED MEET EGRESS, AND LIGHT & VENTILATION REQUIREMENTS AS PER BUILDING CODE.


NOTE:

ALL DIMENSIONS ARE TO BE VERIFIED BY OWNER/BUILDER BEFORE CONSTRUCTION BEGINS. ONCE CONSTRUCTION HAS BEGUN, DESIGNER IS RELEASED FROM ANY AND ALL LIABILITY ASSOCIATED WITH THE CONSTRUCTION OF THIS CUSTOM RESIDENCE. THIS PLAN IS DESIGNED UNDER THE 2012 INTERNATIONAL RESIDENTIAL CODE

SHEET
 2
 OF 8

NORTH CAROLINA EXTERIORS
 3016 BARRROW DRIVE
 RALEIGH NC 27616

ELEVATIONS
 1105 GEARWOOD AVE.
 DURHAM NC

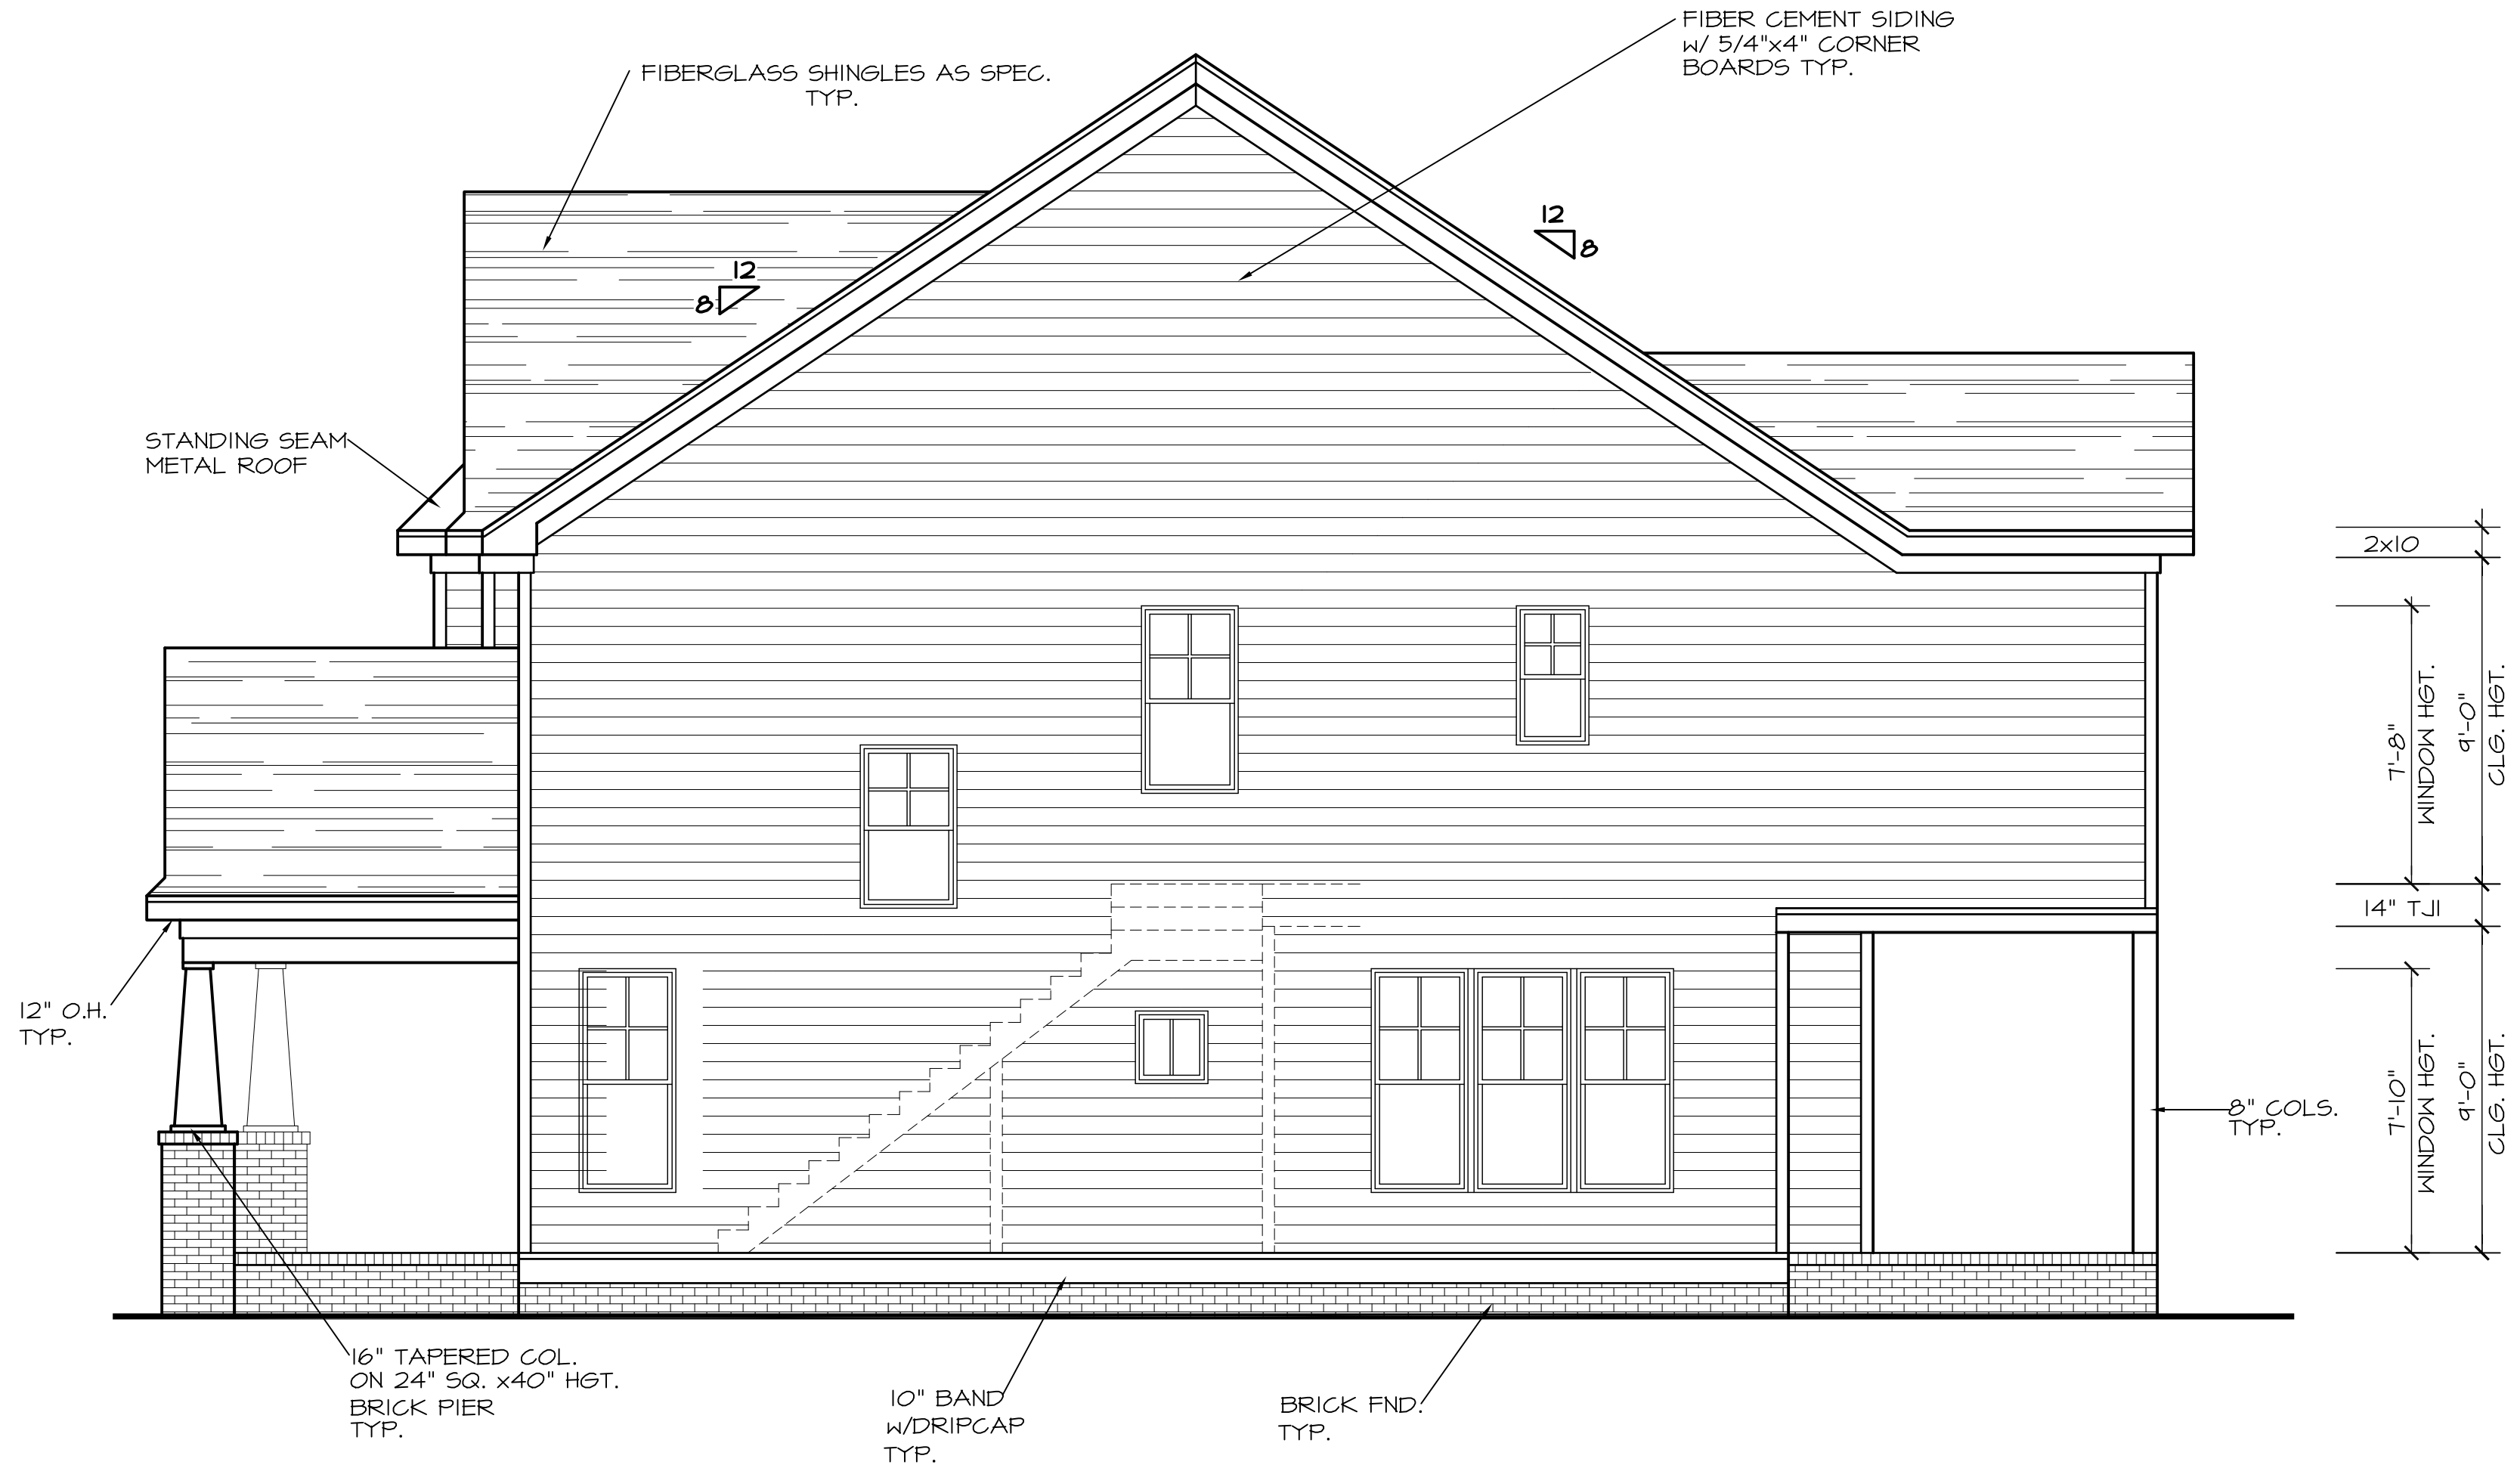


**PROPOSED
 RIGHT ELEVATION**
 SCALE: 1/4"=1'-0"

NOTE: BLDG./OWNER SHALL VERIFY THAT WINDOWS USED MEET EGRESS, AND LIGHT & VENTILATION REQUIREMENTS AS PER BUILDING CODE.

NOTE:


ALL DIMENSIONS ARE TO BE VERIFIED BY OWNER/BUILDER BEFORE CONSTRUCTION BEGINS. ONCE CONSTRUCTION HAS BEGUN, DESIGNER IS RELEASED FROM ANY AND ALL LIABILITY ASSOCIATED WITH THE CONSTRUCTION OF THIS CUSTOM RESIDENCE. THIS PLAN IS DESIGNED UNDER THE 2012 INTERNATIONAL RESIDENTIAL CODE

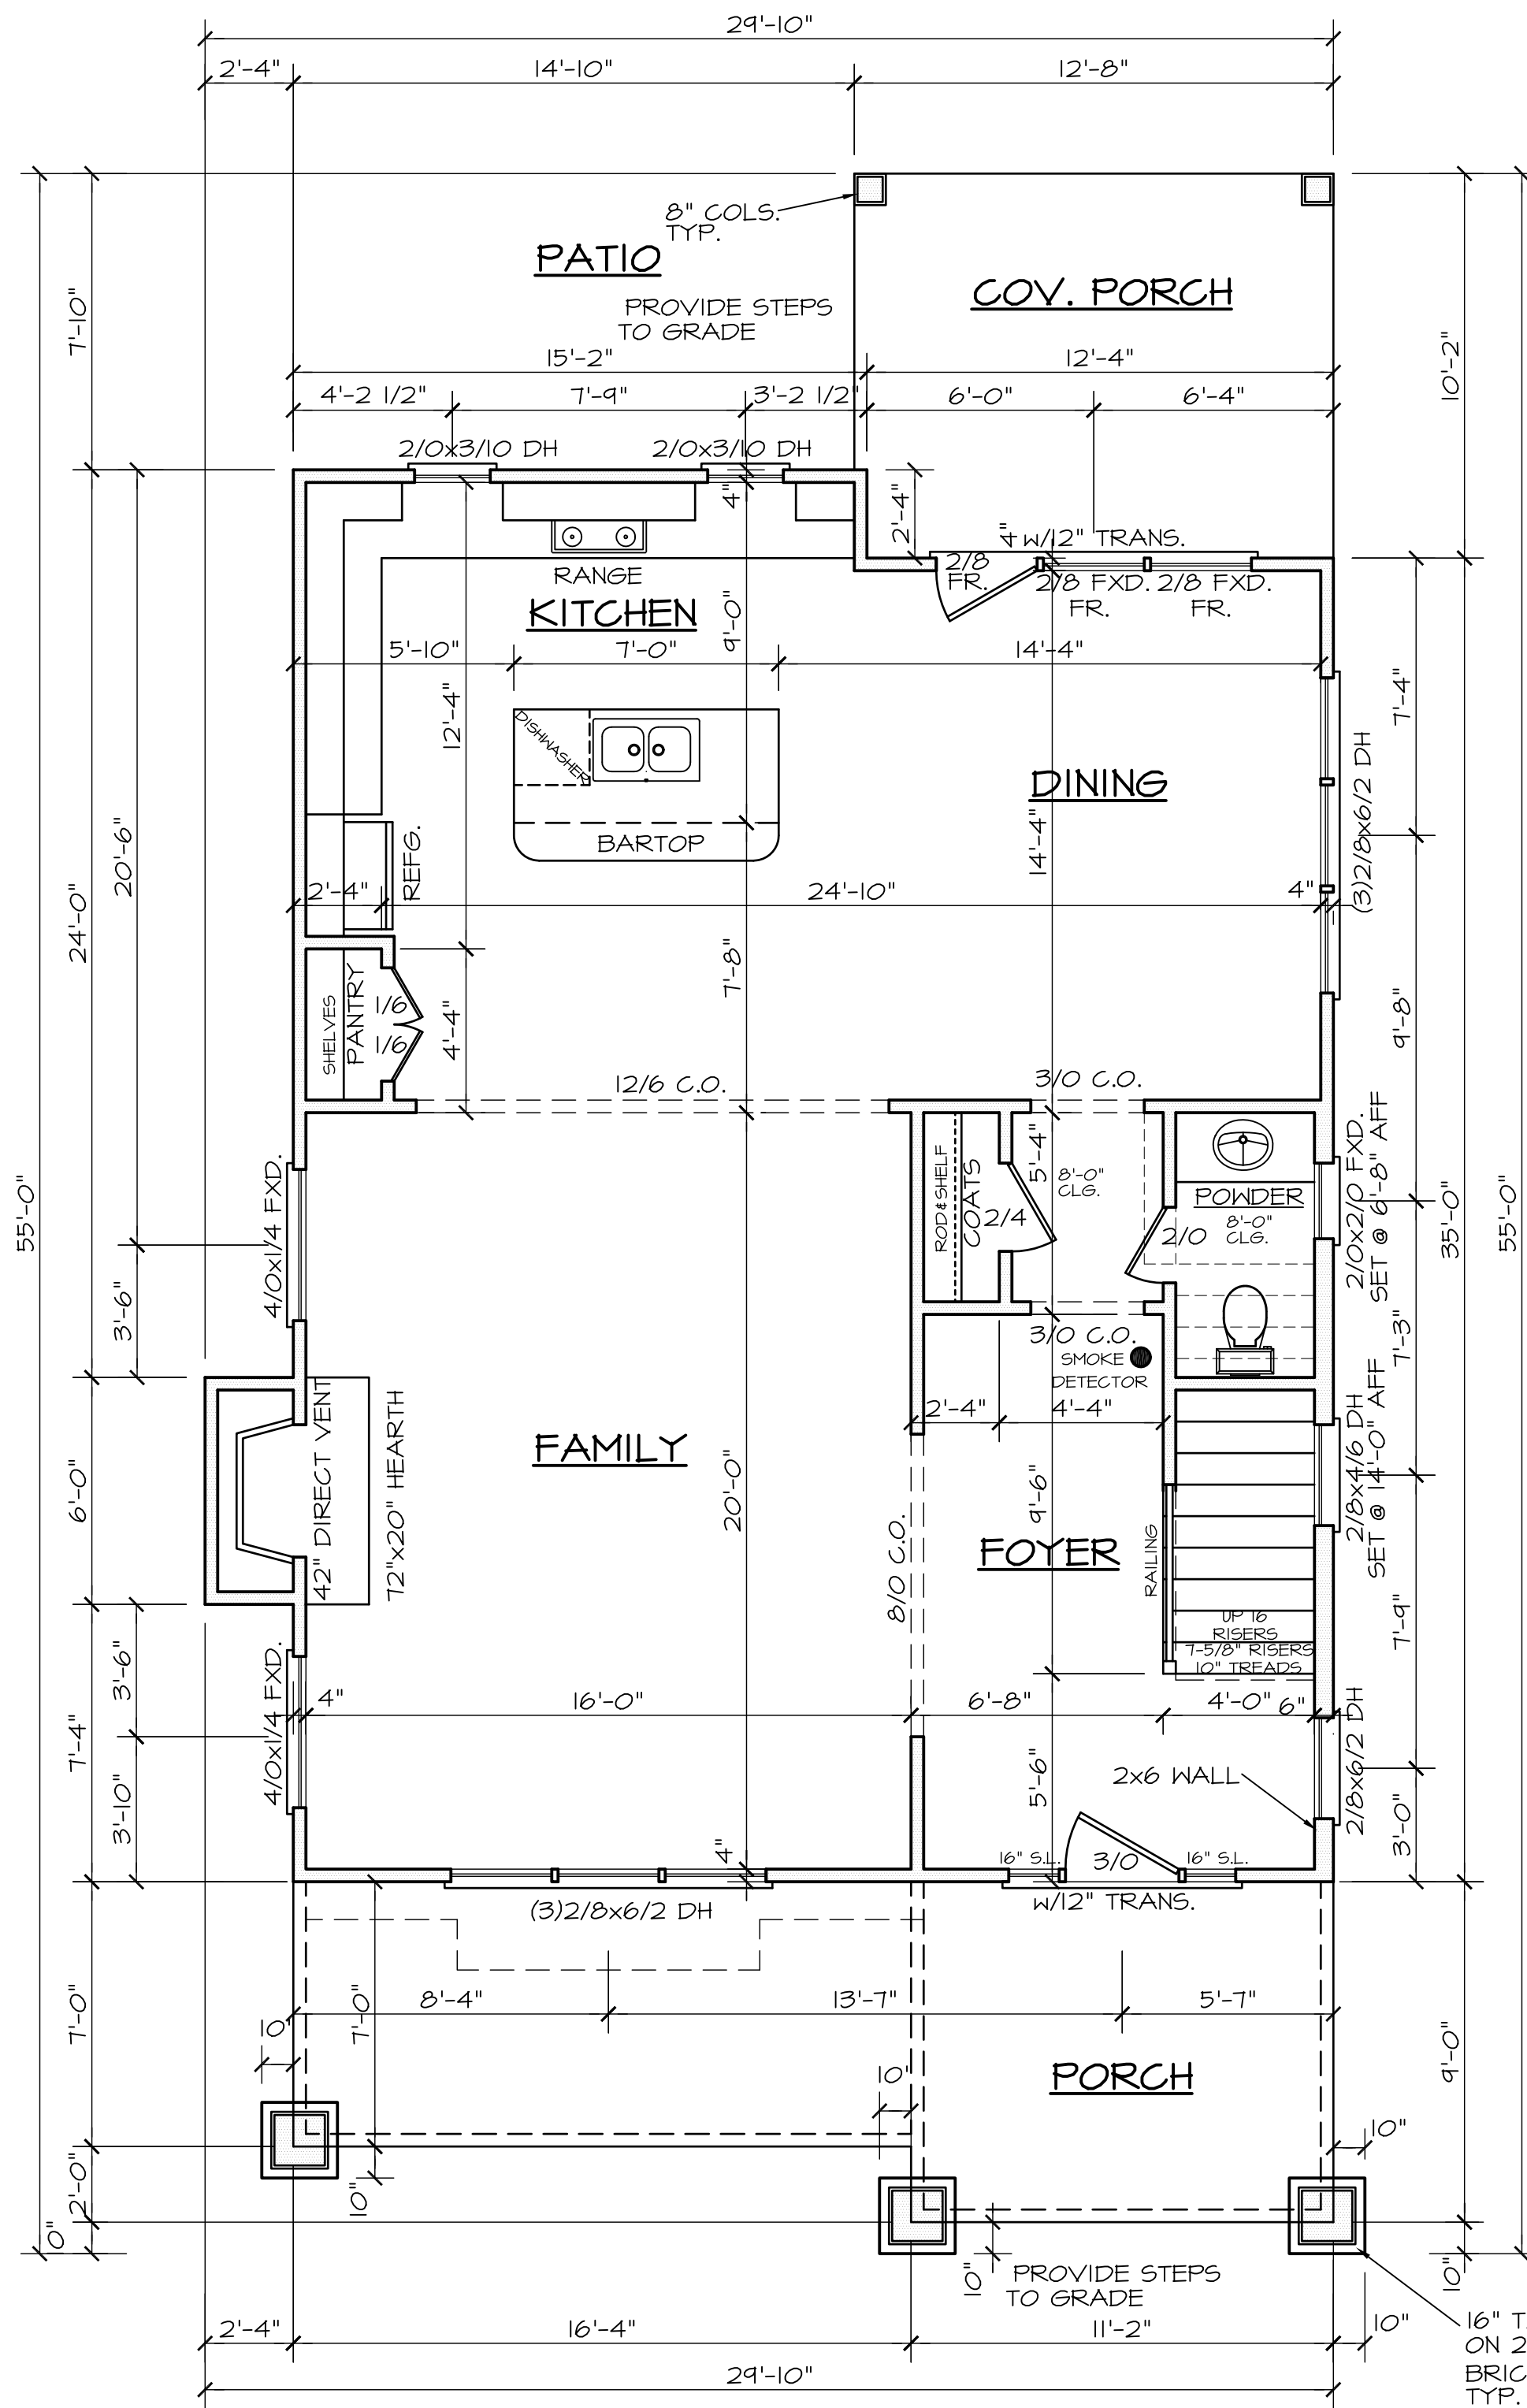

998 SQ FT HTD (1ST FLOOR) 128 SQ FT (COV. PORCH)
 1088 SQ FT HTD (2ND FLOOR) 215 SQ FT (PORCH)
 2086 SQ FT HTD TOTAL 343 UNHEATED TOTAL

NOTE: PROVIDE CARBON MONOXIDE DETECTORS AS REQ'D. BY CODE
 NOTE: BLDR./OWNER SHALL VERIFY THAT WINDOWS USED MEET EGRESS, AND LIGHT & VENTILATION REQUIREMENTS AS PER BUILDING CODE.

NOTE: ALL DIMENSIONS ARE TO BE VERIFIED BY OWNER/BUILDER BEFORE CONSTRUCTION BEGINS. ONCE CONSTRUCTION HAS BEGUN, DESIGNER IS RELEASED FROM ANY AND ALL LIABILITY ASSOCIATED WITH THE CONSTRUCTION OF THIS CUSTOM RESIDENCE. THIS PLAN IS DESIGNED UNDER THE 2012 INTERNATIONAL RESIDENTIAL CODE

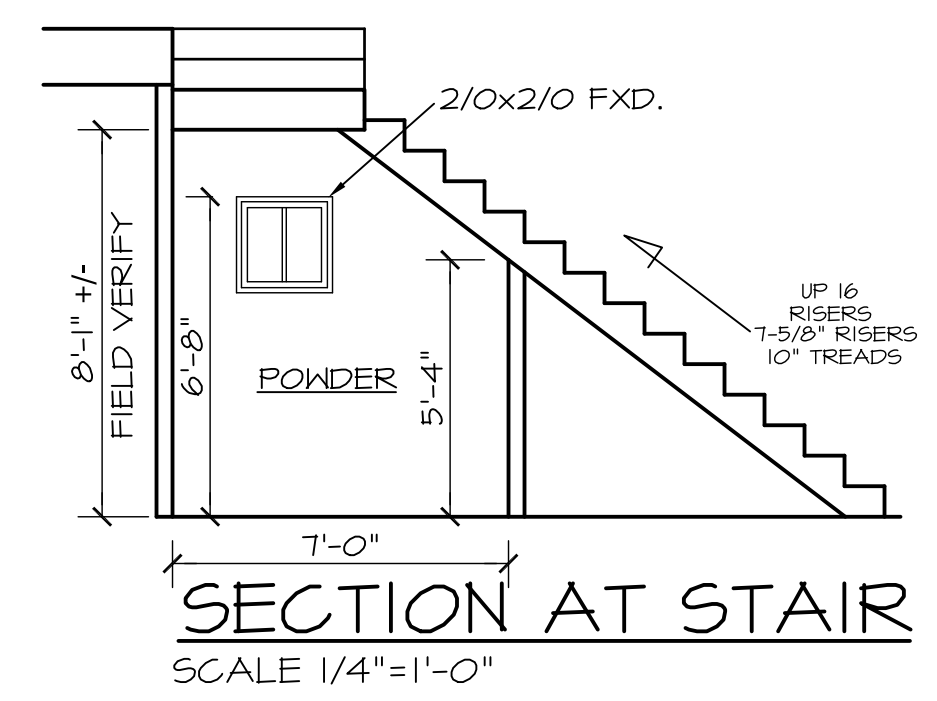


SECTION AT STAIR
 SCALE 1/4"=1'-0"

NORTH CAROLINA EXTERIORS
 3016 BARROW DRIVE
 RALEIGH NC 27616

1ST FLOOR PLAN
 1105 GEARWOOD AVE.
 DURHAM NC

SHEET
 4
 OF 8

FIRST FLOOR PLAN
 SCALE 1/4"=1'-0"
 9'-0" CLG. HGT.
 SET WINDOWS AT 7'-10" AFF

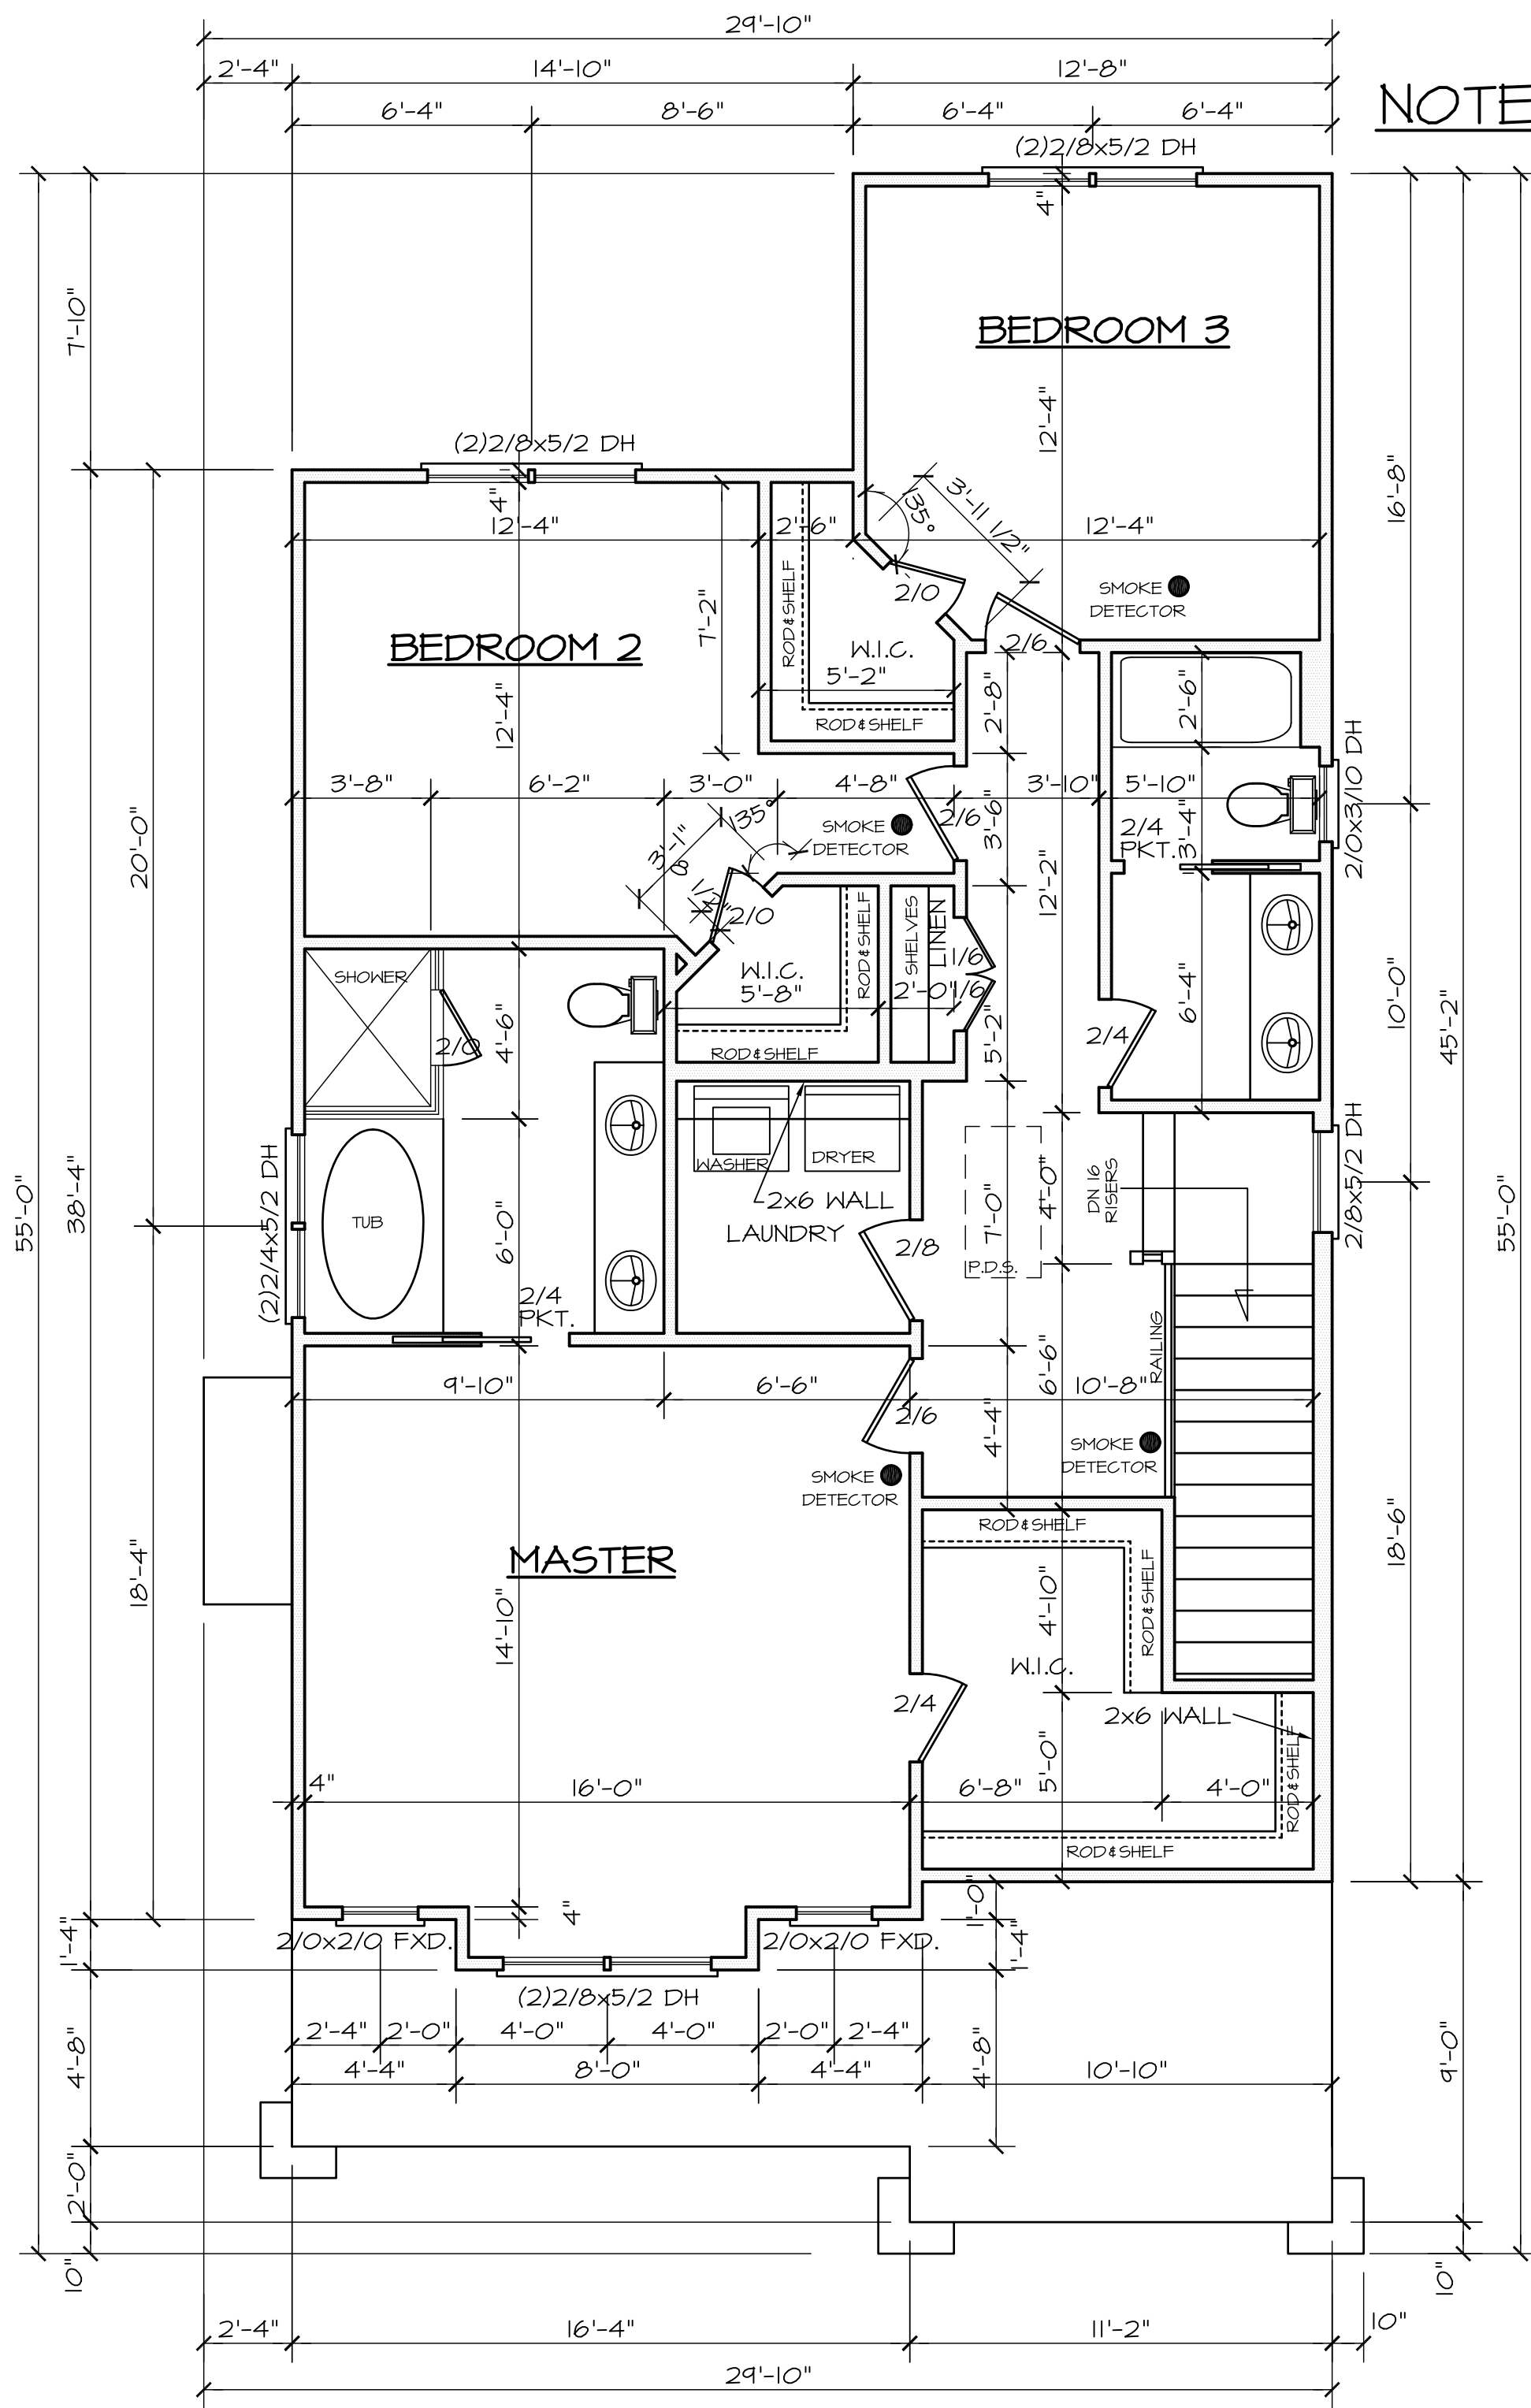

NOTE: PROVIDE CARBON MONOXIDE DETECTORS AS REQ'D. BY CODE
 NOTE: BLDG./OWNER SHALL VERIFY THAT WINDOWS USED MEET EGRESS, AND LIGHT & VENTILATION REQUIREMENTS AS PER BUILDING CODE.

NOTE:

ALL DIMENSIONS ARE TO BE VERIFIED BY OWNER/BUILDER BEFORE CONSTRUCTION BEGINS. ONCE CONSTRUCTION HAS BEGUN, DESIGNER IS RELEASED FROM ANY AND ALL LIABILITY ASSOCIATED WITH THE CONSTRUCTION OF THIS CUSTOM RESIDENCE. THIS PLAN IS DESIGNED UNDER THE 2012 INTERNATIONAL RESIDENTIAL CODE

NORTH CAROLINA EXTERIORS
 3016 BARROW DRIVE
 RALEIGH NC 27616

2ND FLOOR PLAN
 1105 GEARWOOD AVE.
 DURHAM NC



SHEET
 5
 OF 8

SECOND FLOOR PLAN
 SCALE 1/4"=1'-0"
 9'-0" CLG. HGT.
 SET WINDOWS AT 7'-8" AFF


NORTH CAROLINA EXTERIORS
 3016 BARRROW DRIVE
 RALEIGH NC 27616

DETAILS
 1105 GEARWOOD AVE.
 DURHAM NC


SHEET
 6
 OF 8

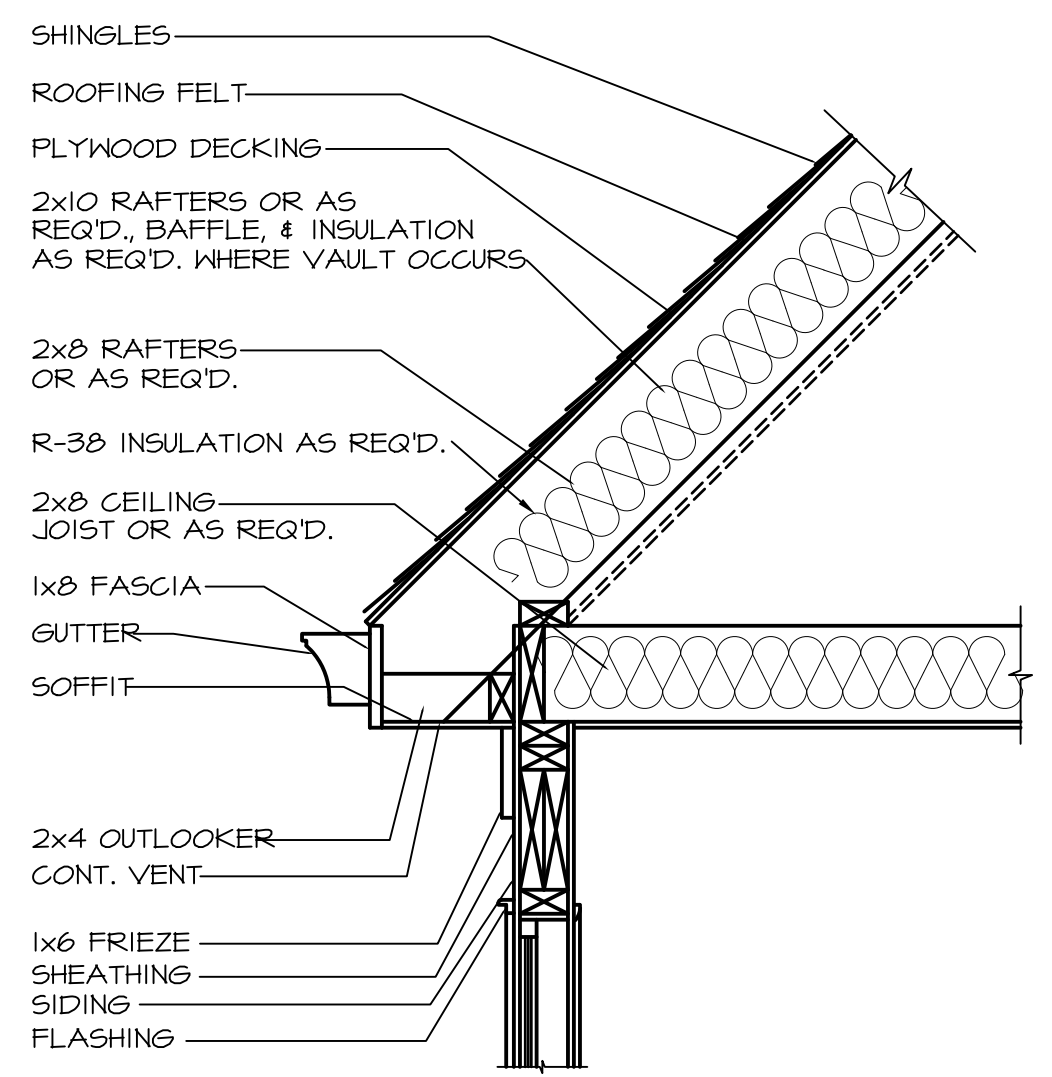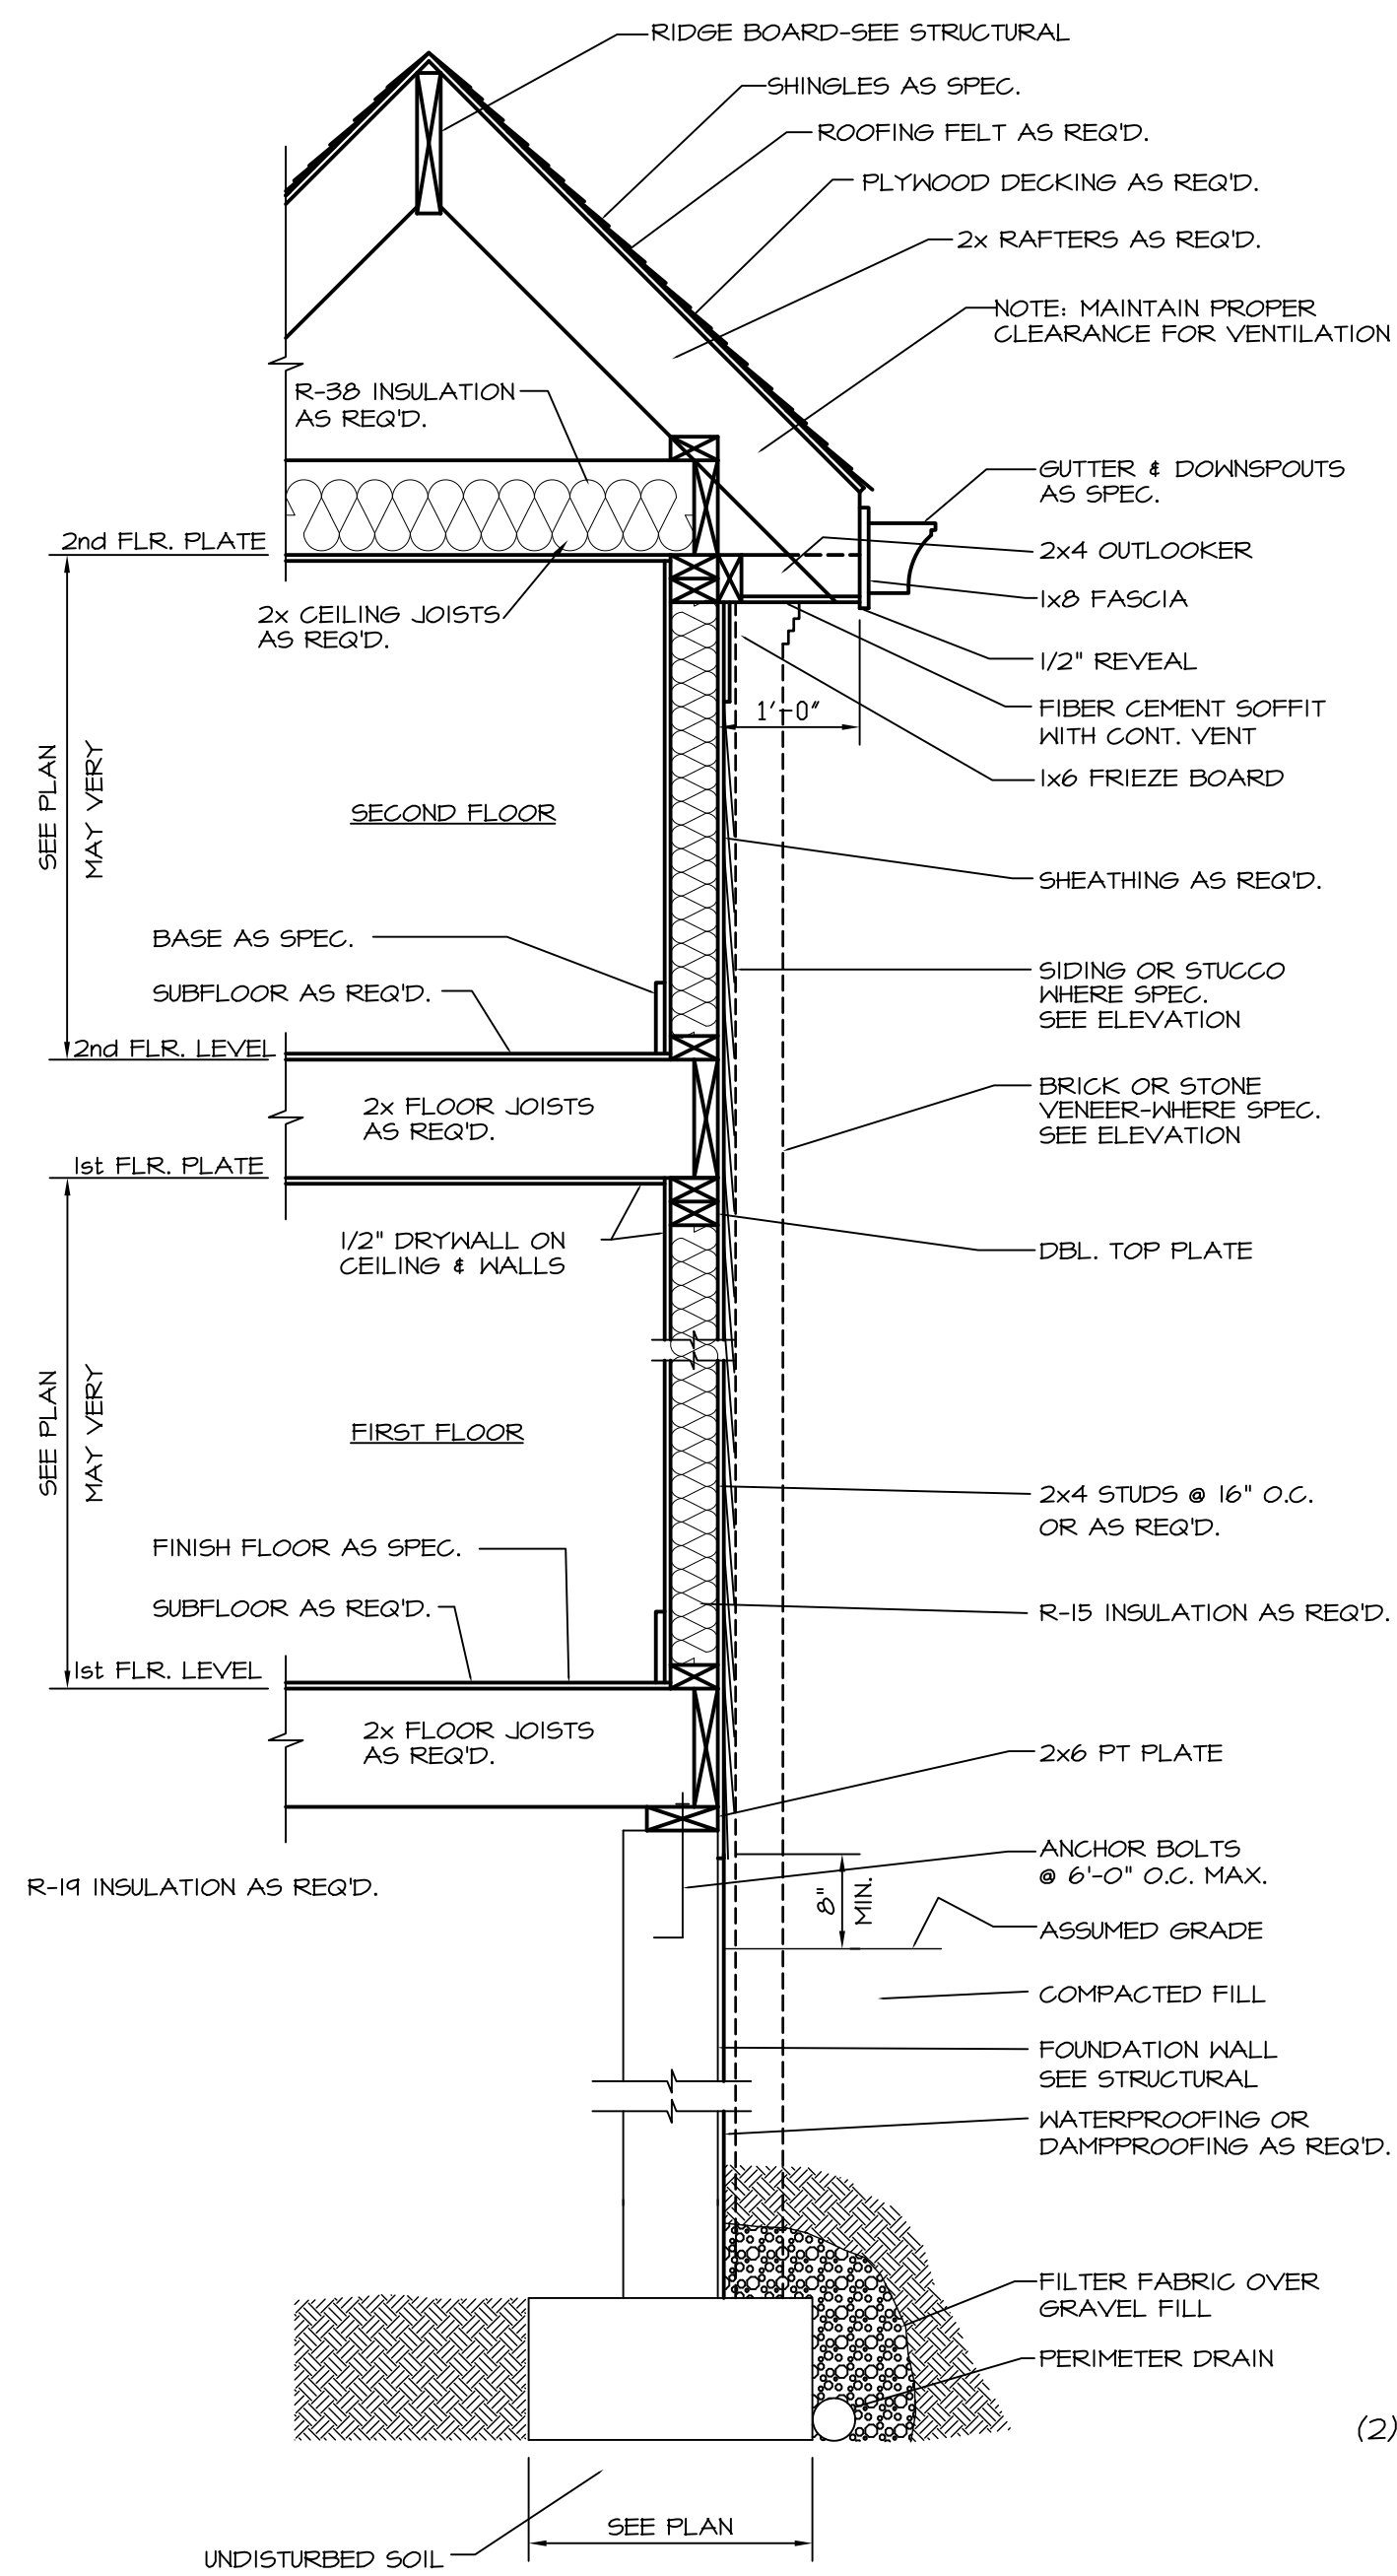


CORNICE DETAIL
 3/4"=1'-0"

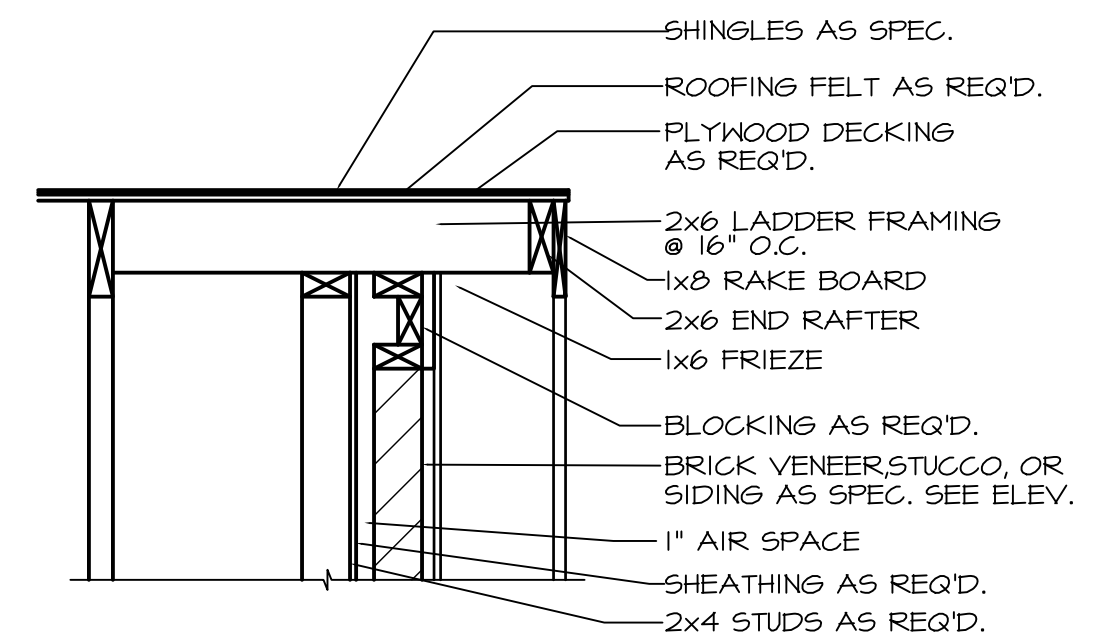


RAKE DETAIL
 3/4"=1'-0"

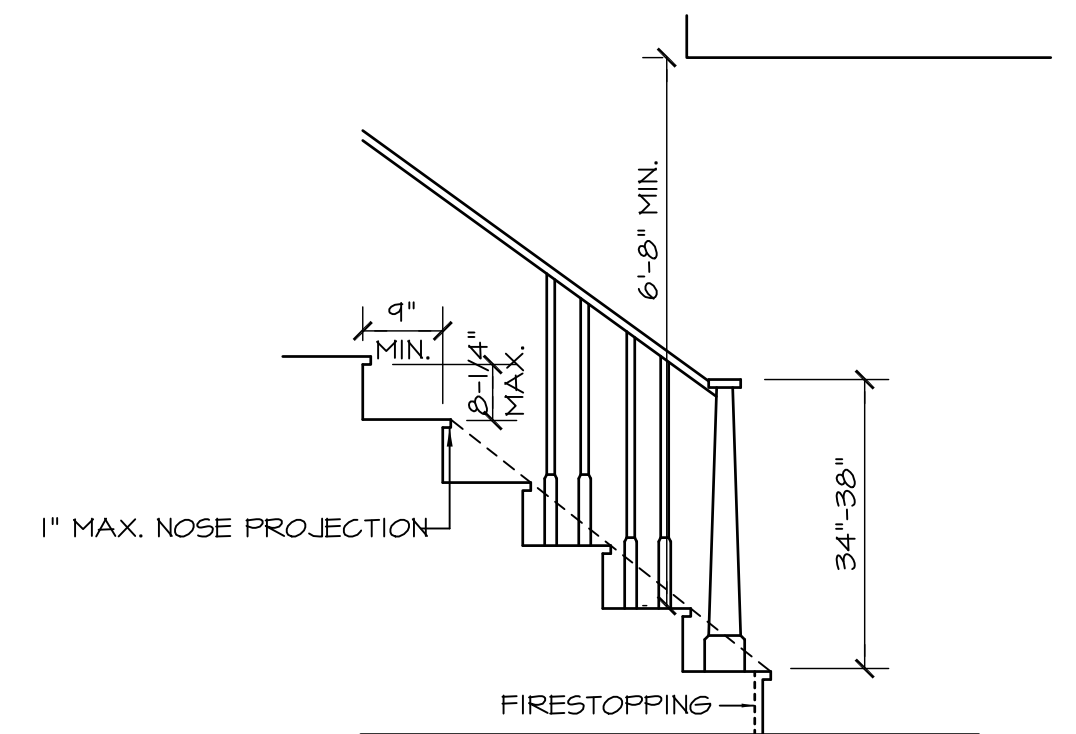


STAIR DETAIL
 SCALE: NTS

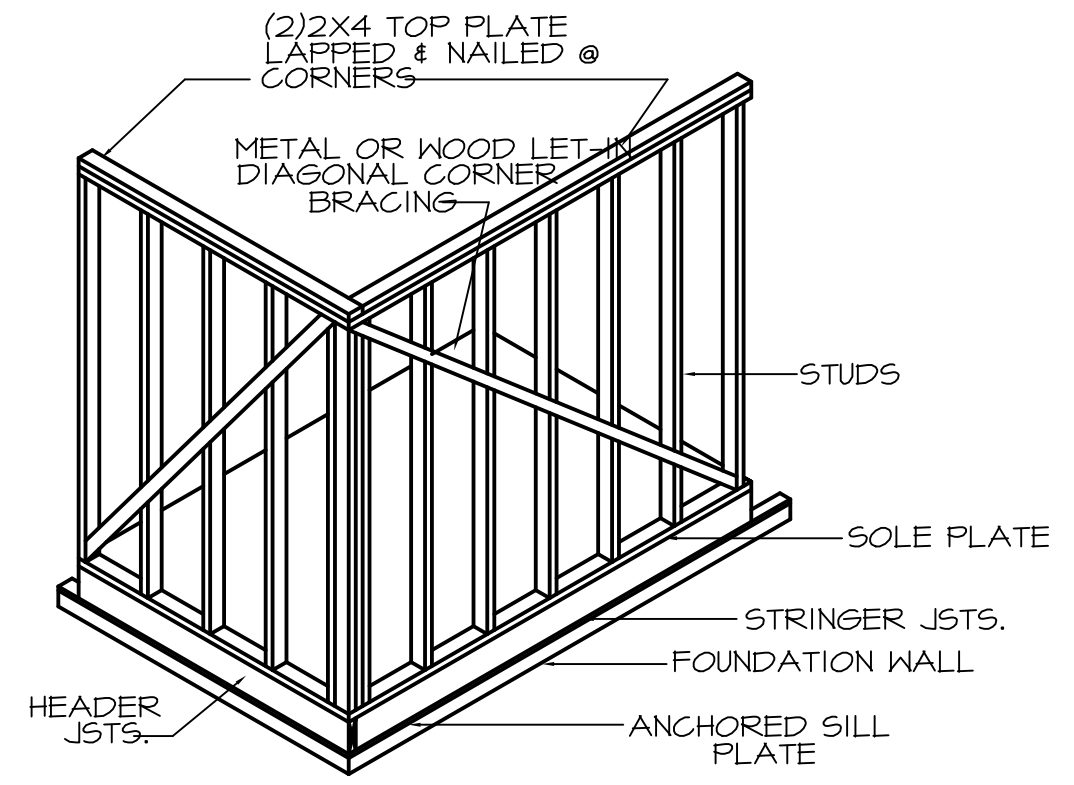

DIAGONAL CORNER BRACING
 NTS

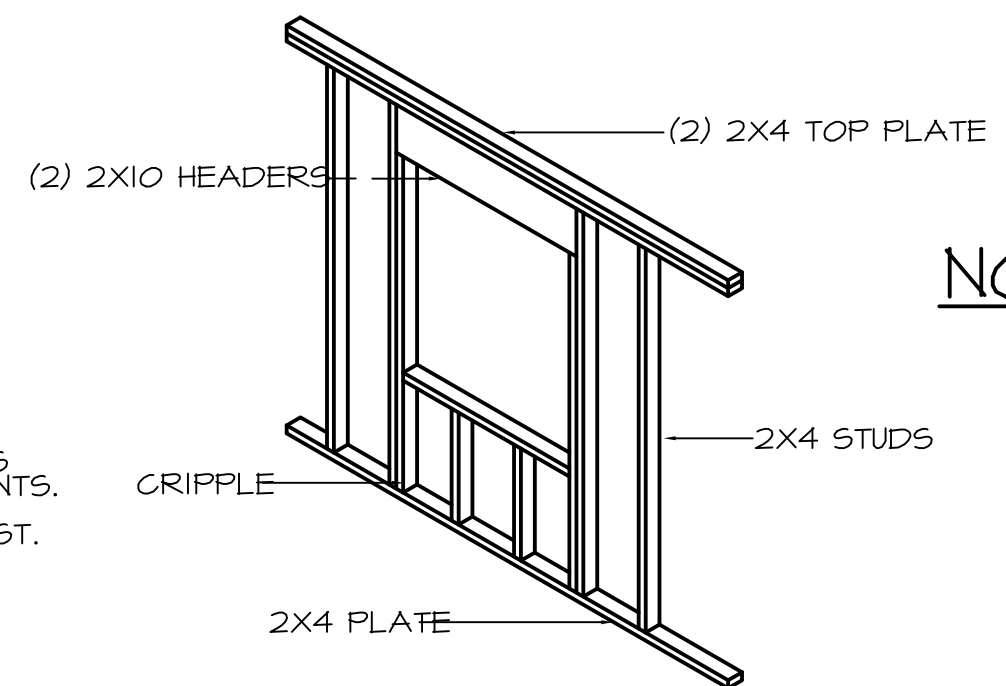


EXTERIOR WALL OPENINGS
 NTS

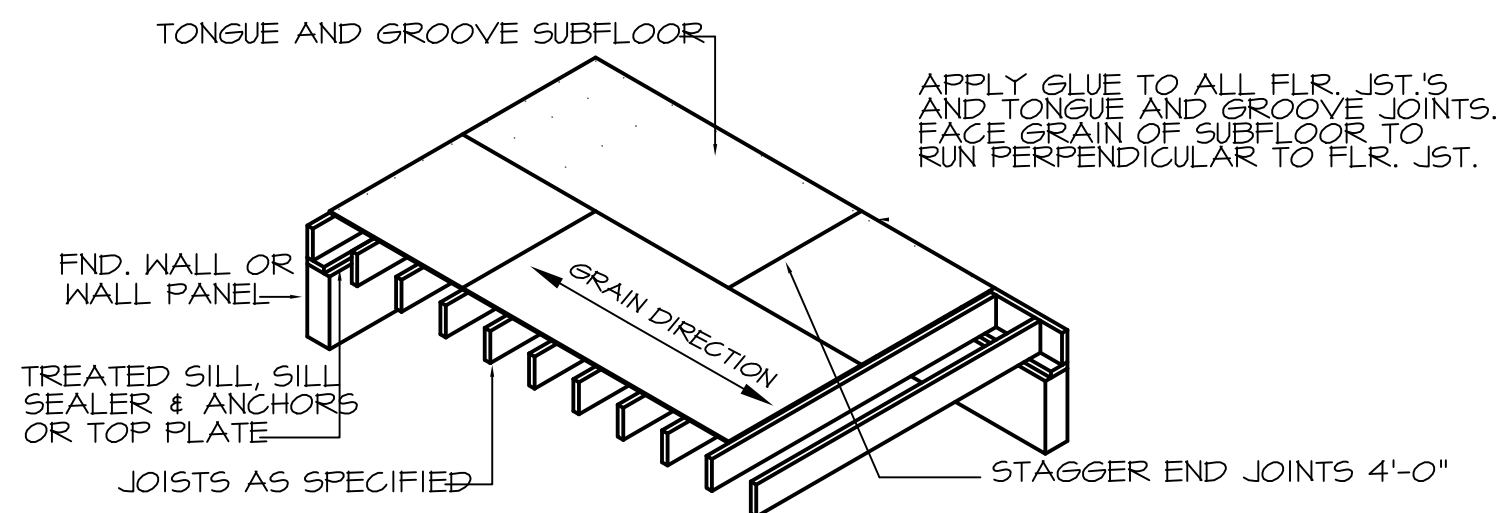


SUBFLOOR

NOTE:
 NOTE: PROVIDE CARBON MONOXIDE DETECTORS AS REQ'D. BY CODE
 NOTE: BLDG./OWNER SHALL VERIFY THAT WINDOWS USED MEET EGRESS, AND LIGHT & VENTILATION REQUIREMENTS AS PER BUILDING CODE.
 ALL DIMENSIONS ARE TO BE VERIFIED BY OWNER/BUILDER BEFORE CONSTRUCTION BEGINS. ONCE CONSTRUCTION HAS BEGUN, DESIGNER IS RELEASED FROM ANY AND ALL LIABILITY ASSOCIATED WITH THE CONSTRUCTION OF THIS CUSTOM RESIDENCE. THIS PLAN IS DESIGNED UNDER THE 2012 INTERNATIONAL RESIDENTIAL CODE

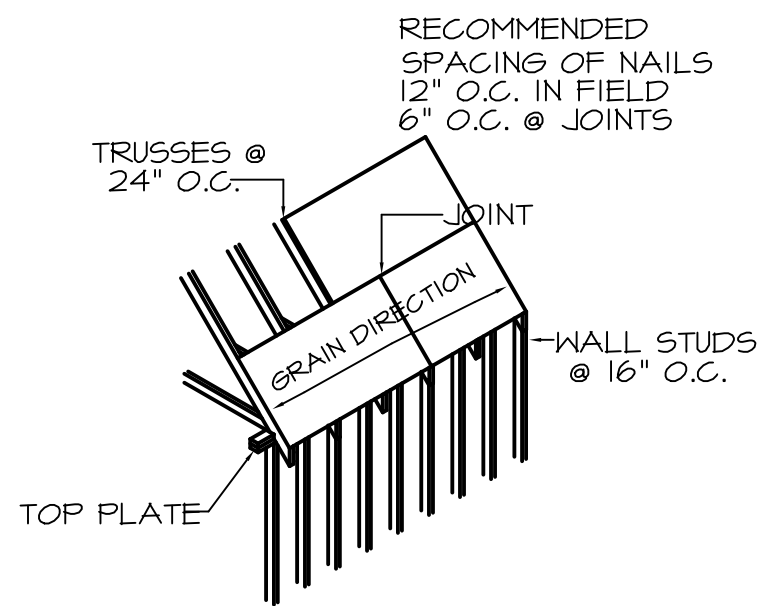


ROOF SHEATHING LAYOUT

NTS

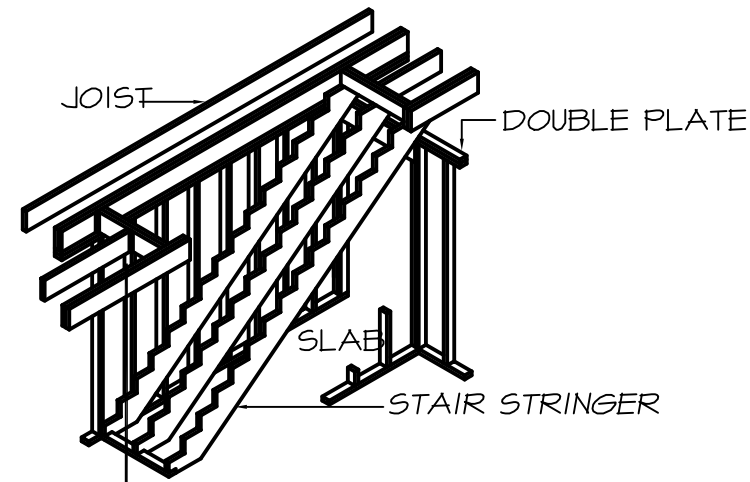


STAIRWAY FRAMING

NTS

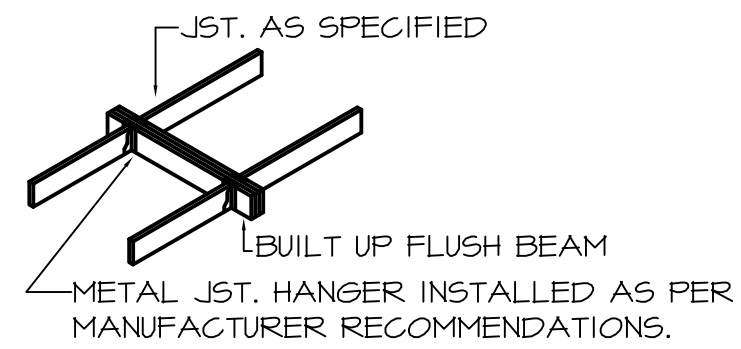


FLUSH BEAM
W/ JOIST HANGERS

NTS

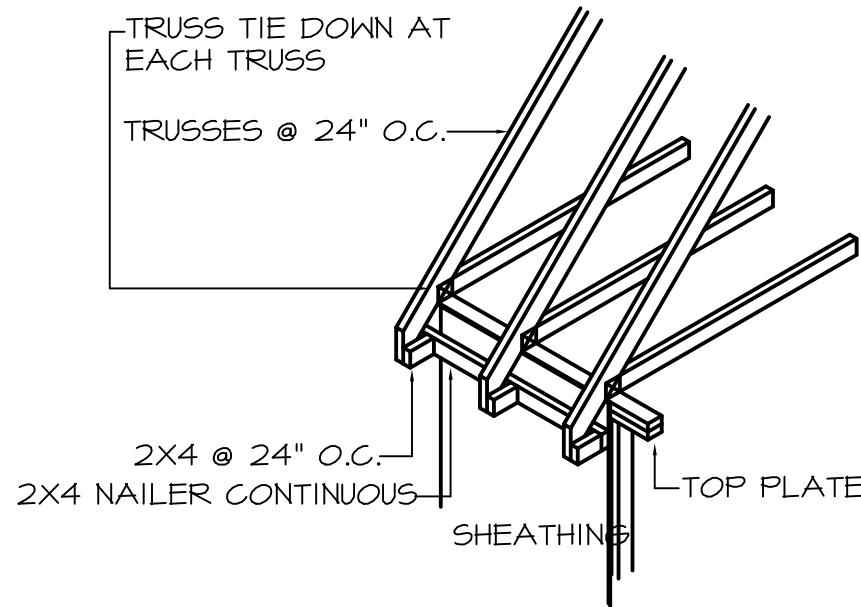

TRUSS FRM'G @ OVERHANG

NTS

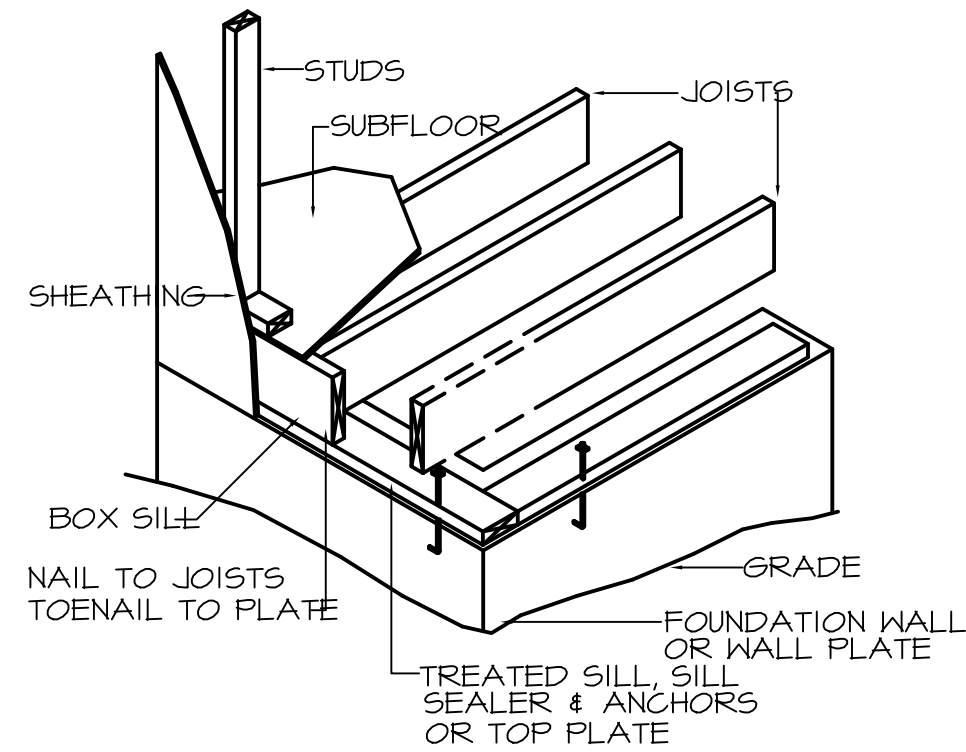

FLOOR FRAMING

NTS

ROOF VENT CALCS


1341 SQ.FT. / 150 = 8.94 SQ.FT. REQ'D

BUILDER TO PROVIDE APPROPRIATE VENTILATION AS REQUIRED BY CODE

FND VENT CALCS


924 SQ.FT. / 150 = 6.16 SQ.FT. REQ'D

BUILDER TO PROVIDE APPROPRIATE VENTILATION AS REQUIRED BY CODE

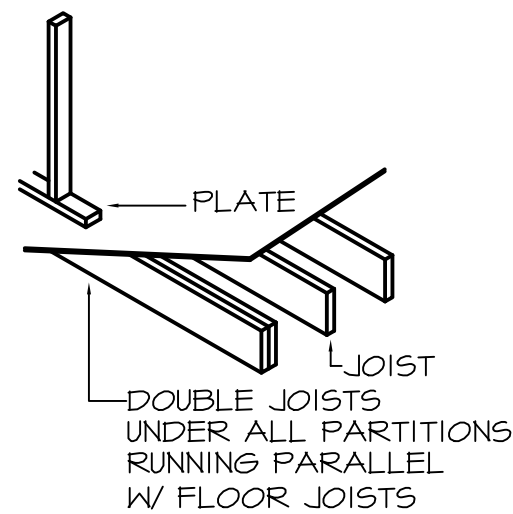


PARALLEL PARTITION

NTS

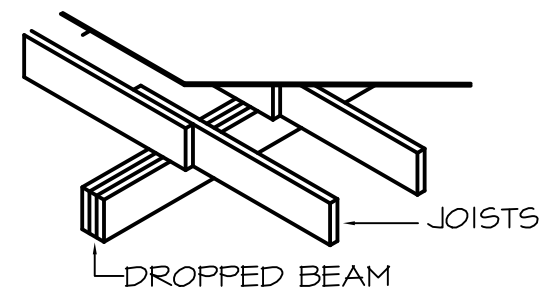

DROPPED BEAM

NTS

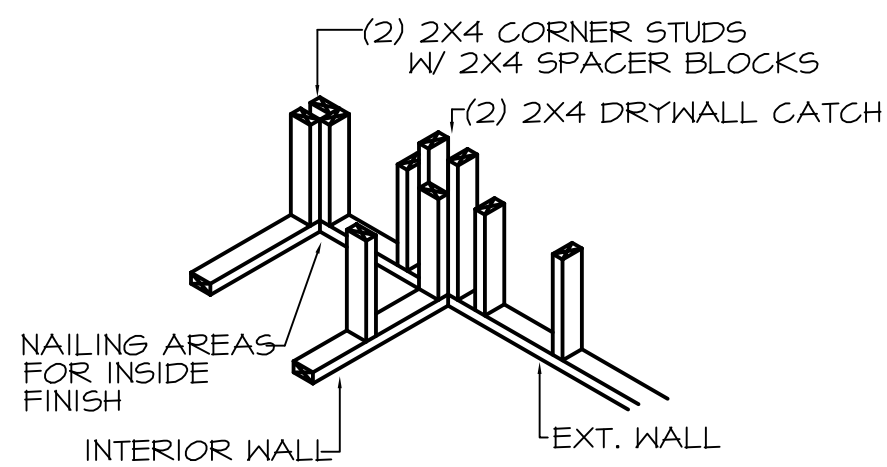

WALL INTERSECTION

NTS

NORTH CAROLINA EXTERIORS
3016 BARROW DRIVE
RALEIGH NC 27616


DETAILS
1105 GEARWOOD AVE.
DURHAM NC

NOTE:

NOTE: BLDG./OWNER SHALL VERIFY THAT WINDOWS USED MEET EGRESS, AND LIGHT & VENTILATION REQUIREMENTS AS PER BUILDING CODE.


ALL DIMENSIONS ARE TO BE VERIFIED BY OWNER/BUILDER BEFORE CONSTRUCTION BEGINS. ONCE CONSTRUCTION HAS BEGUN, DESIGNER IS RELEASED FROM ANY AND ALL LIABILITY ASSOCIATED WITH THE CONSTRUCTION OF THIS CUSTOM RESIDENCE. THIS PLAN IS DESIGNED UNDER THE 2012 INTERNATIONAL RESIDENTIAL CODE

SHEET
7
OF 8

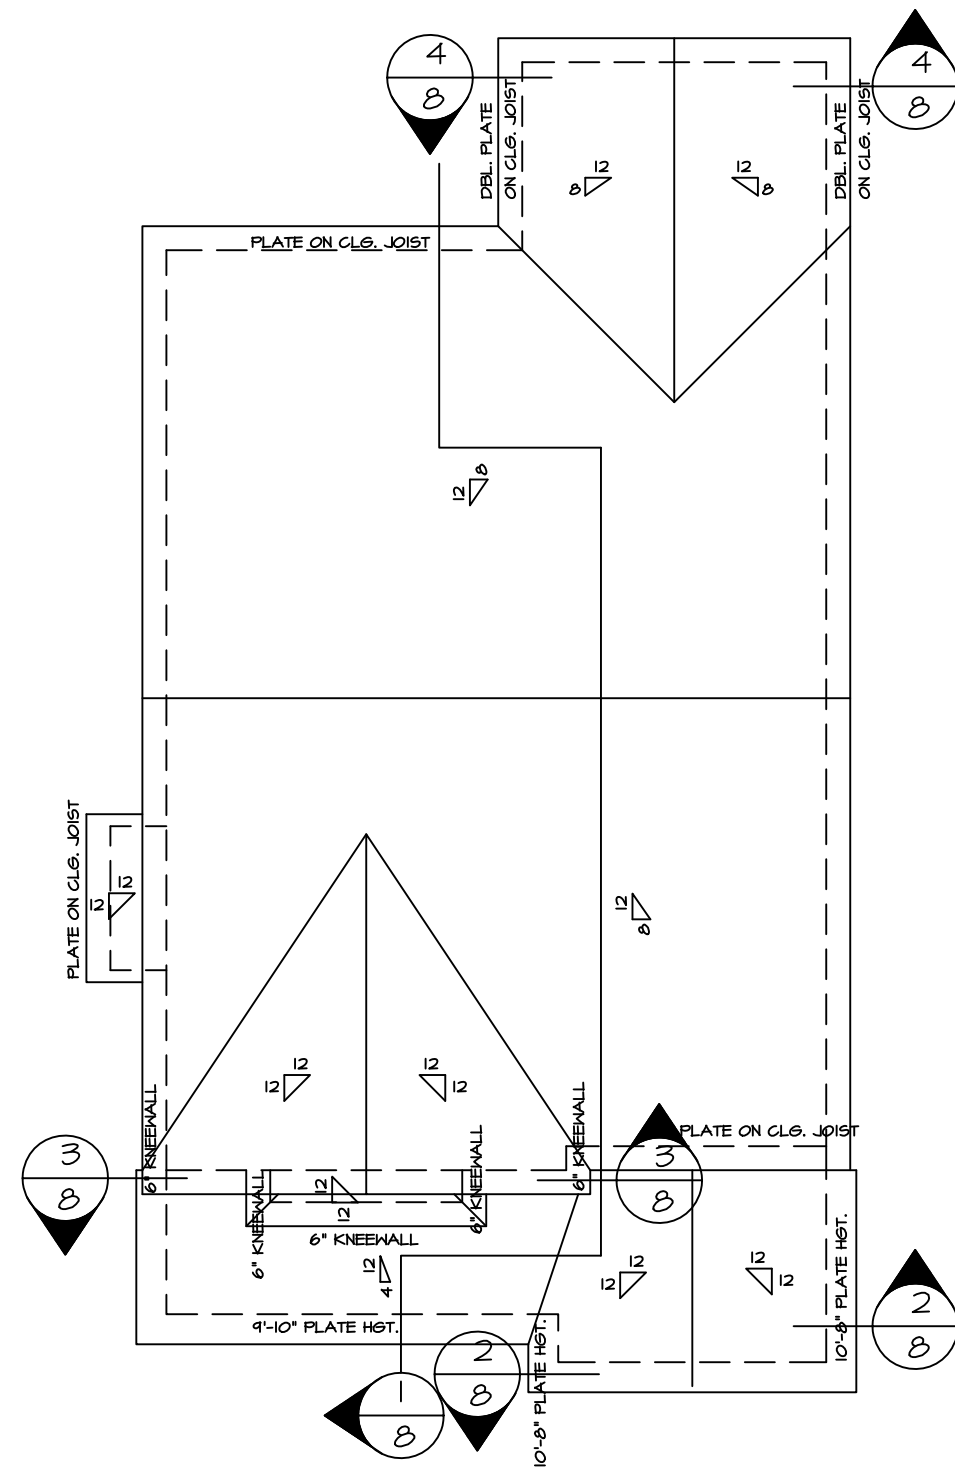


ROOF PLAN
SCALE 1/8"=1'-0"


16" TAPERED COL.
ON 24" SQ. x40" HGT.
BRICK PIER

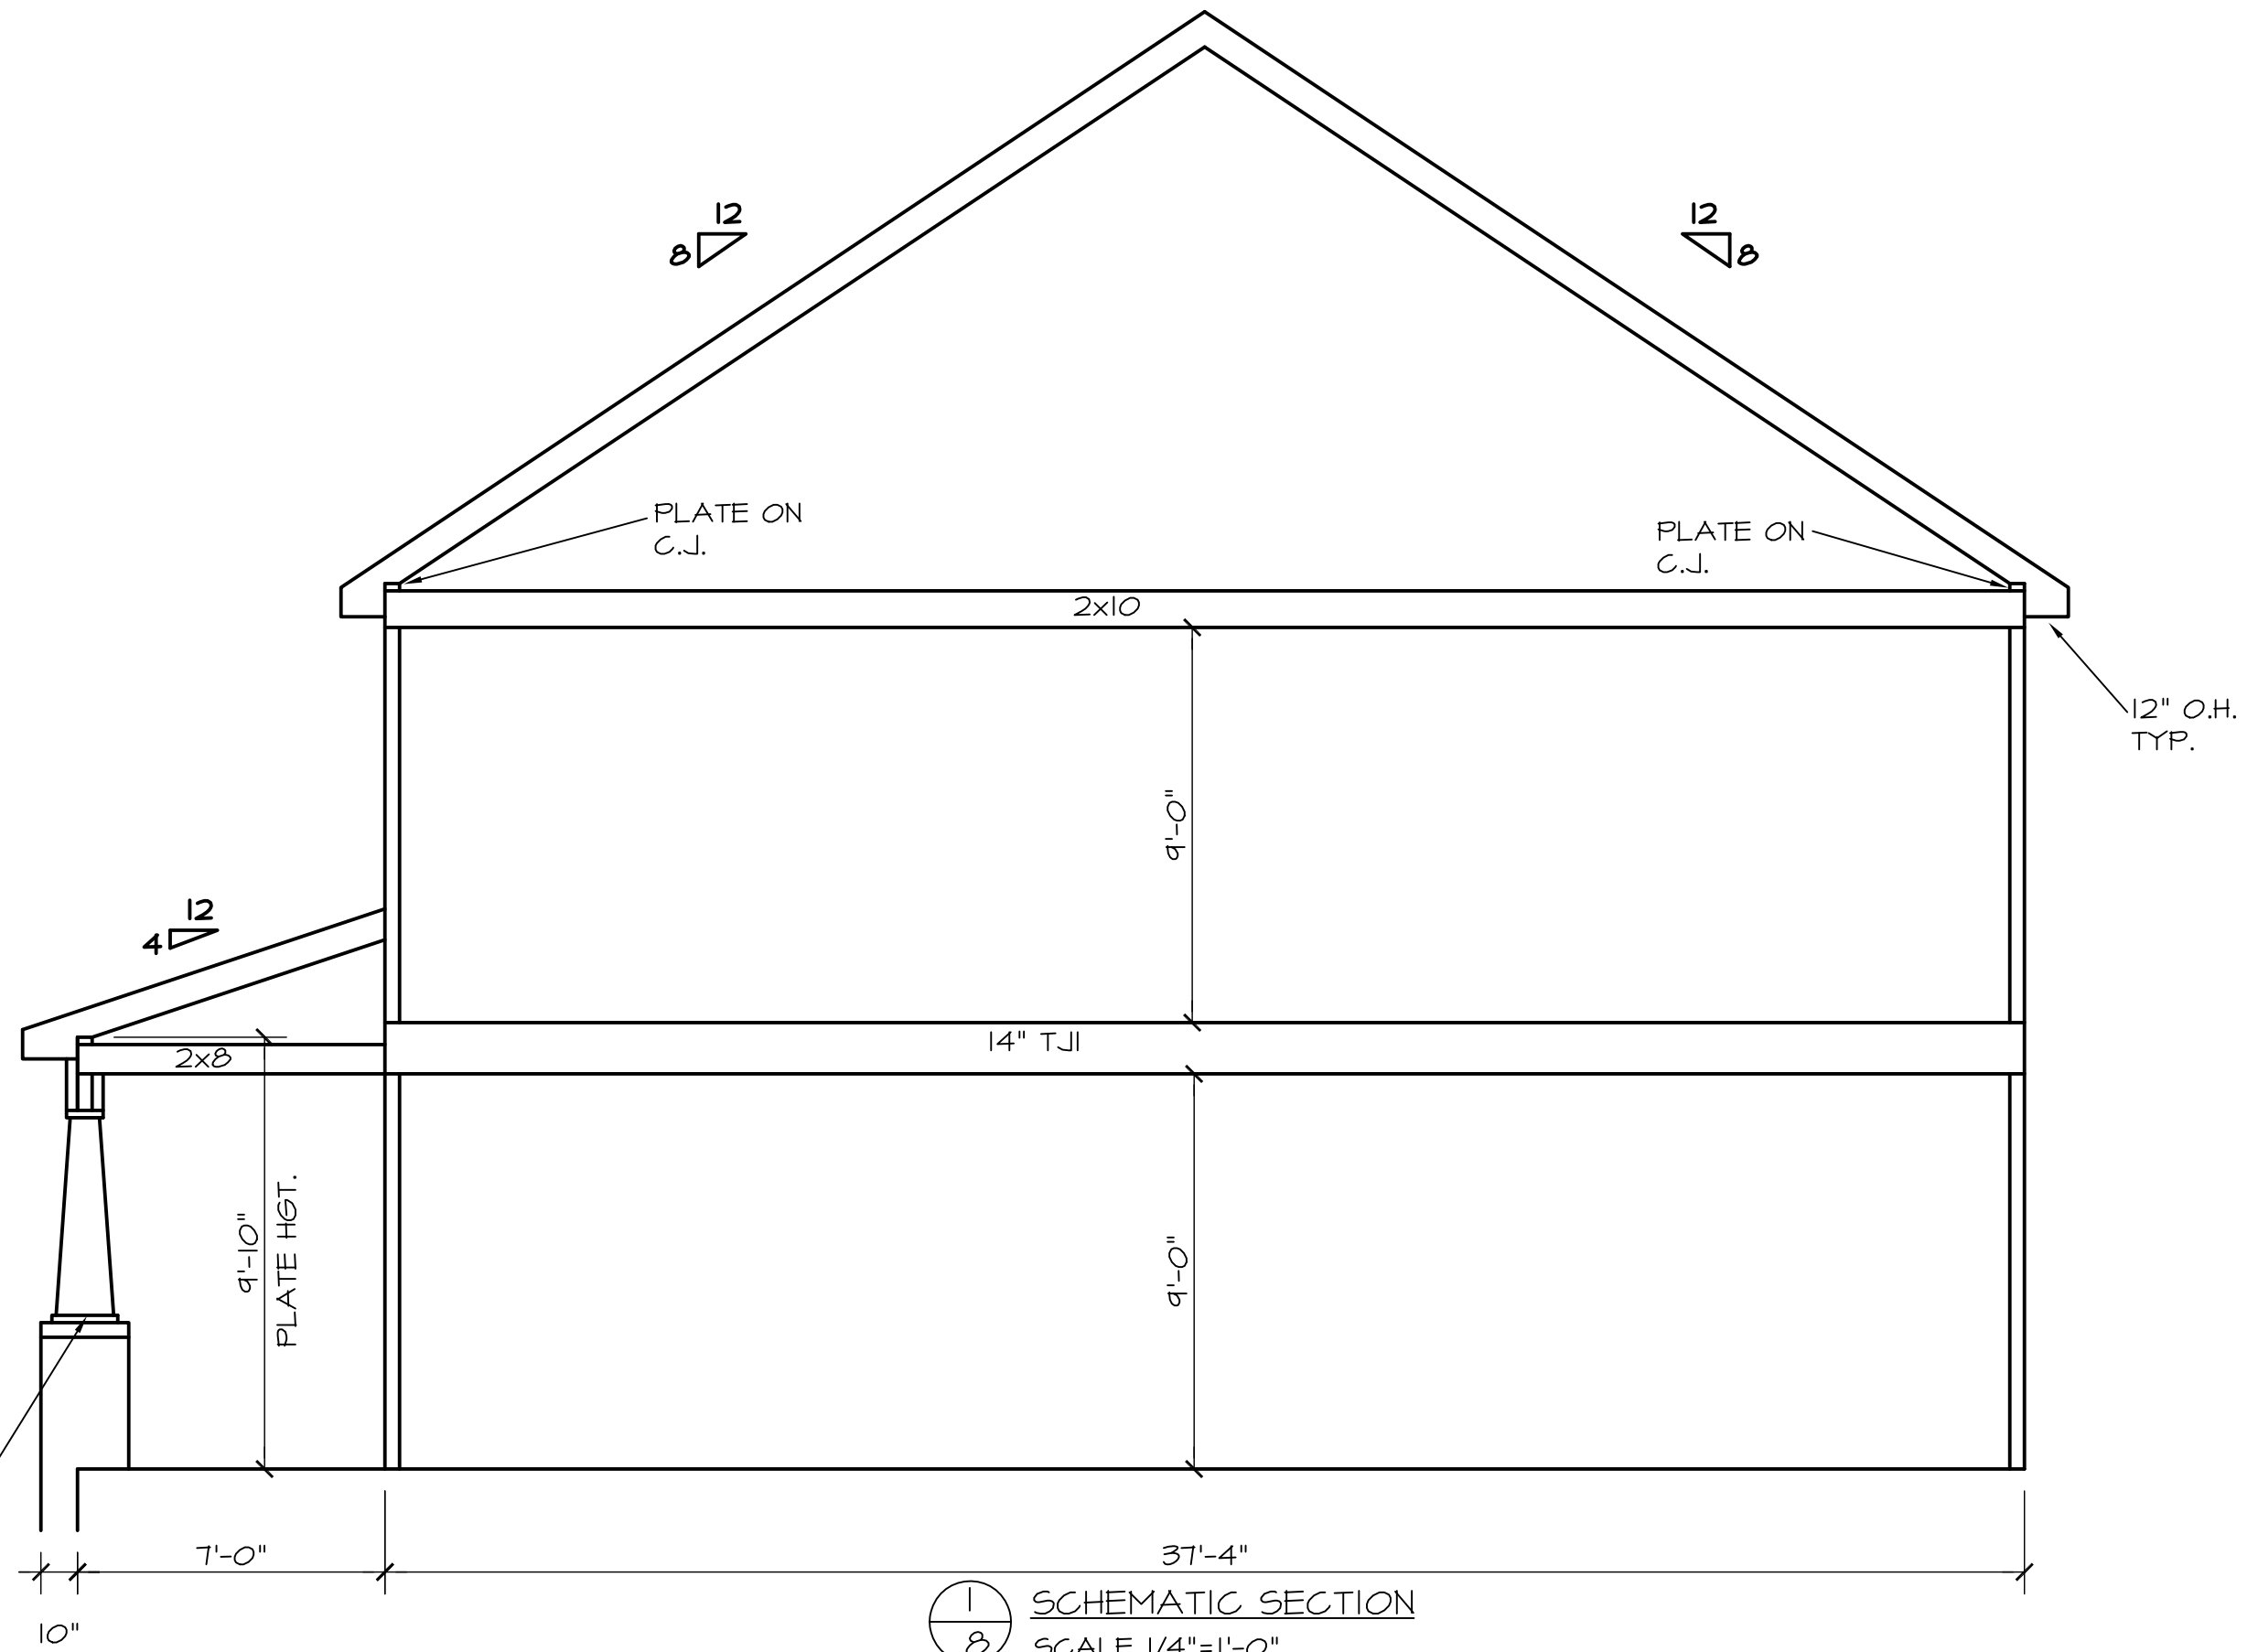


1
8 SCHEMATIC SECTION
SCALE 1/4"=1'-0"

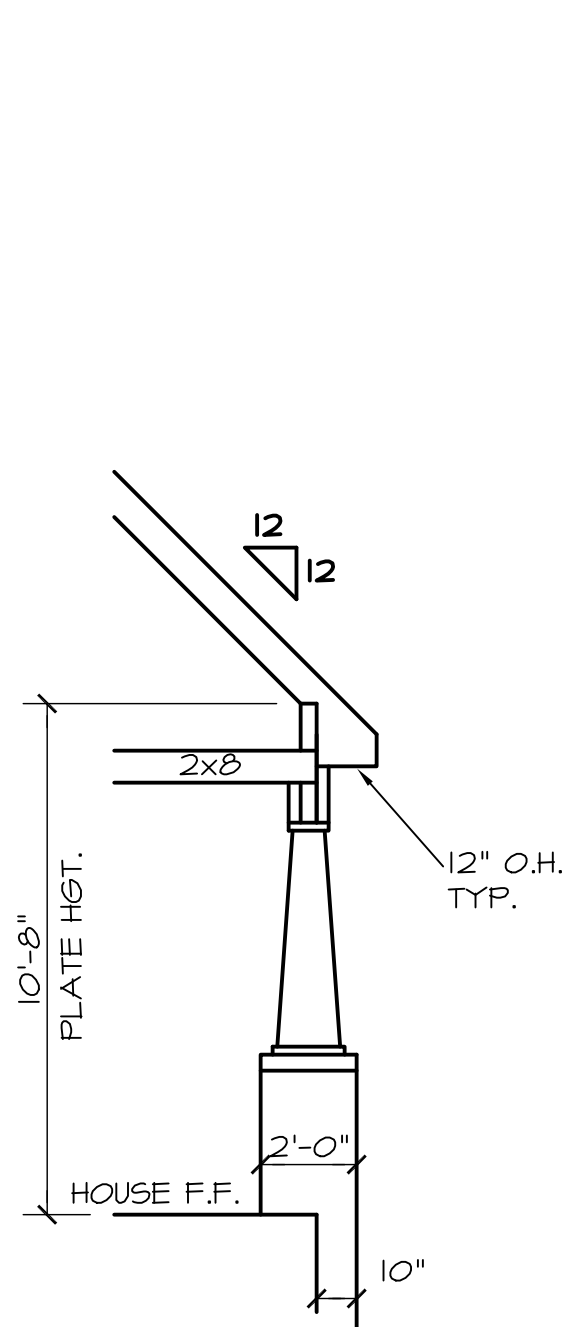

2
8 SCHEMATIC SECTION
SCALE 1/4"=1'-0"

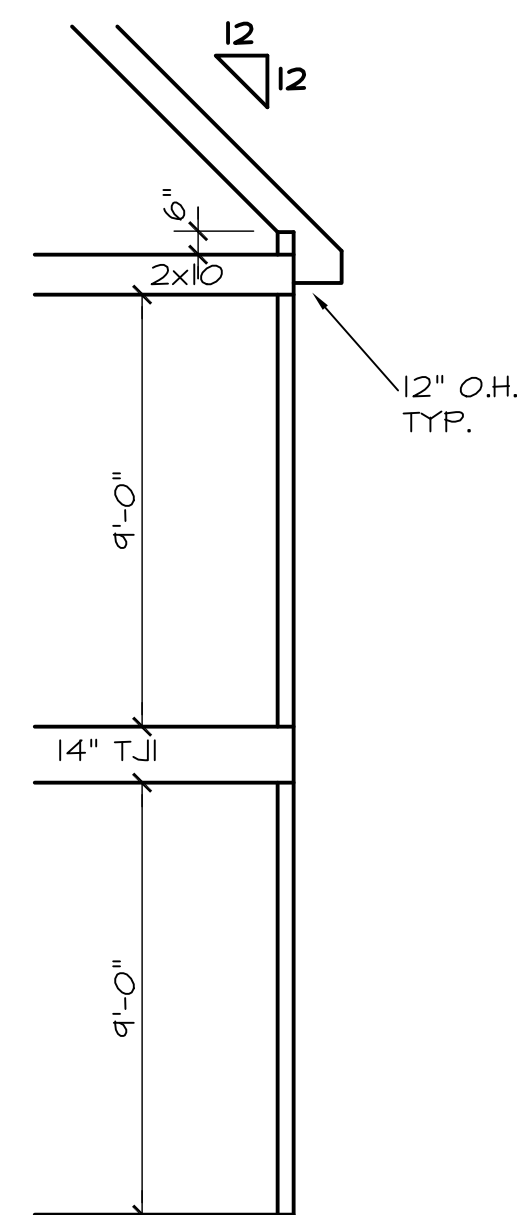

3
8 SCHEMATIC SECTION
SCALE 1/4"=1'-0"

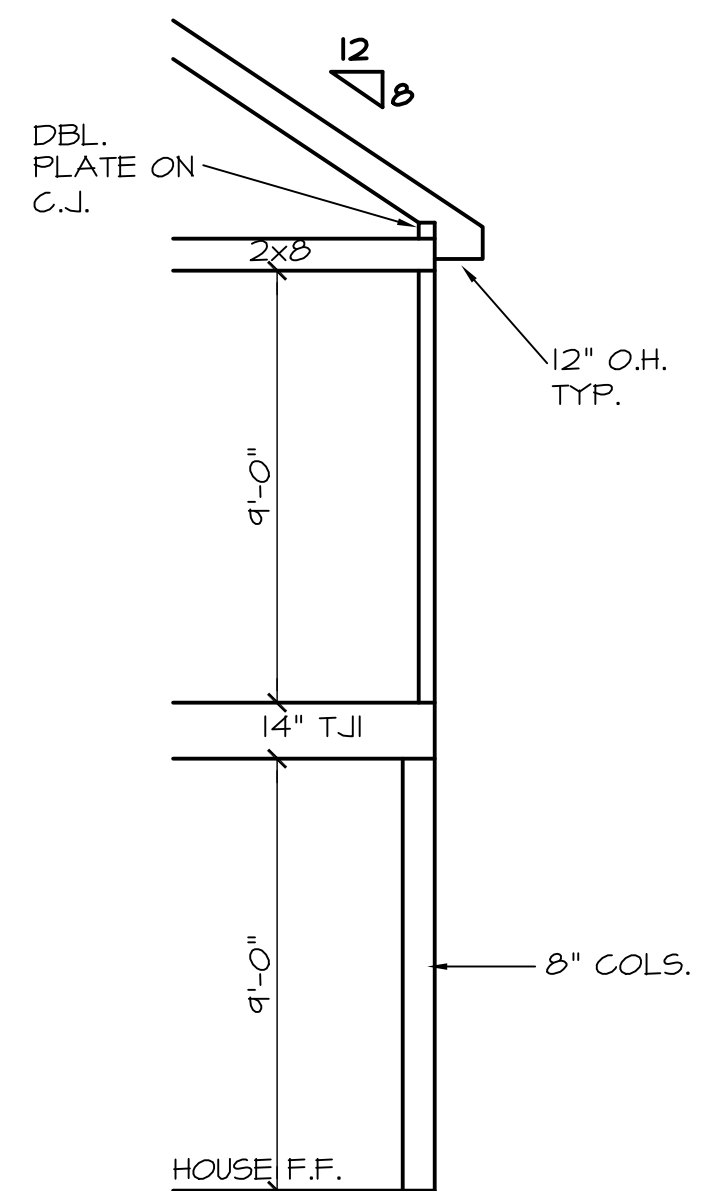

4
8 SCHEMATIC SECTION
SCALE 1/4"=1'-0"

NOTE: BLDR/OWNER SHALL VERIFY THAT WINDOWS USED MEET EGRESS, AND LIGHT & VENTILATION REQUIREMENTS AS PER BUILDING CODE.

NOTE:

ALL DIMENSIONS ARE TO BE VERIFIED BY OWNER/BUILDER BEFORE CONSTRUCTION BEGINS. ONCE CONSTRUCTION HAS BEGUN, DESIGNER IS RELEASED FROM ANY AND ALL LIABILITY ASSOCIATED WITH THE CONSTRUCTION OF THIS CUSTOM RESIDENCE. THIS PLAN IS DESIGNED UNDER THE 2012 INTERNATIONAL RESIDENTIAL CODE

NORTH CAROLINA EXTERIORS
3016 BARRROW DRIVE
RALEIGH NC 27616

DETAILS
1105 GEARWOOD AVE.
DURHAM NC

SHEET
8
OF 8