




FRONT ELEVATION

Scale: 1/4" = 1'

C PLAN COPYRIGHT MCMILLAN DESIGN, INC.

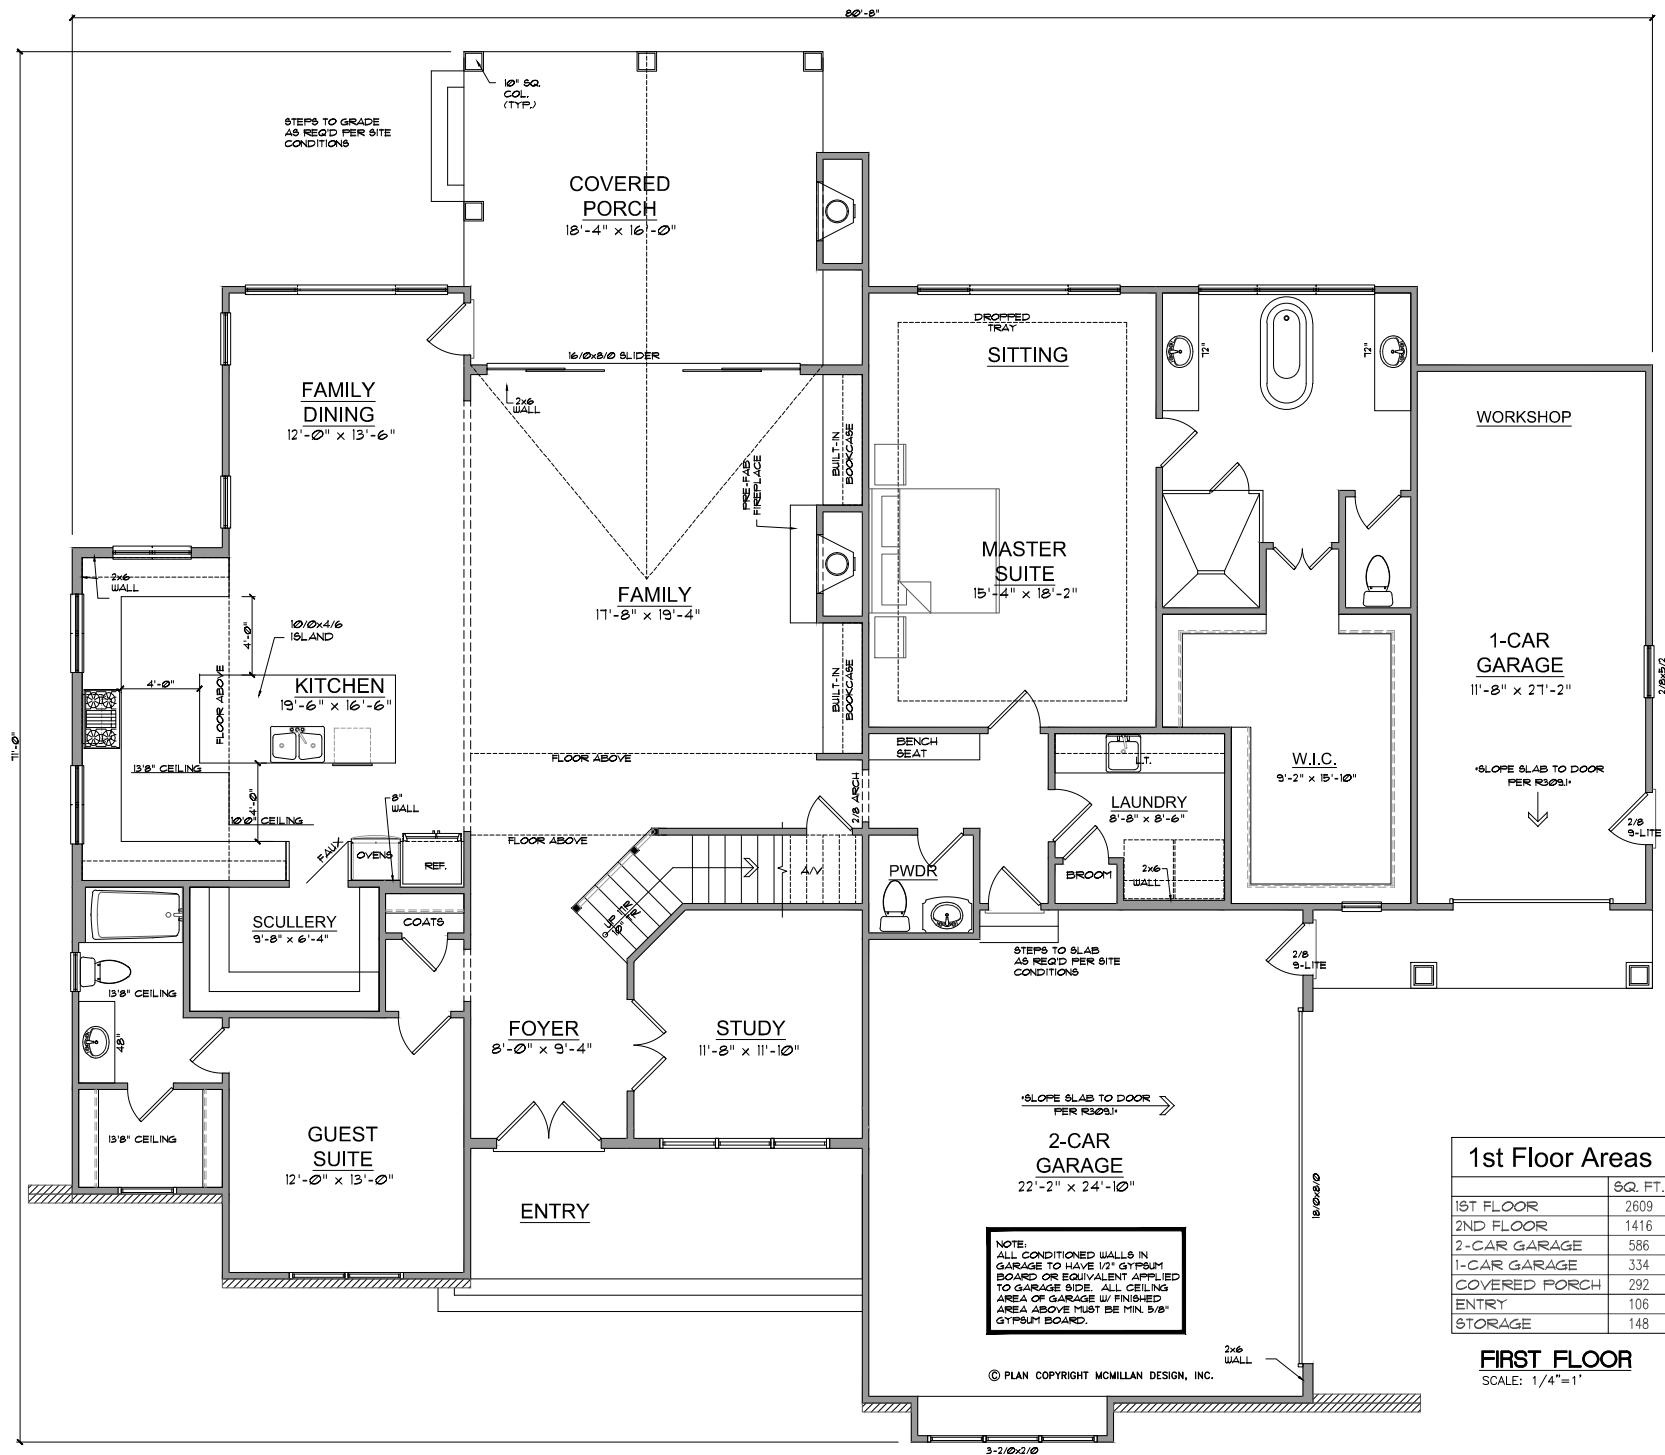

1st Floor Areas

	SQ. FT.
1ST FLOOR	2609
2ND FLOOR	1416
2-CAR GARAGE	586
1-CAR GARAGE	334
COVERED PORCH	292
ENTRY	106
STORAGE	148

FIRST FLOOR
SCALE: 1/4"=1'

