





PROPOSED
REAR ELEVATION
SCALE: 1/4" = 1'-0"




PROPOSED
LEFT ELEVATION

SCALE: 1/4" = 1'-0"



PROPOSED
RIGHT ELEVATION
SCALE: 1/4" = 1'-0"

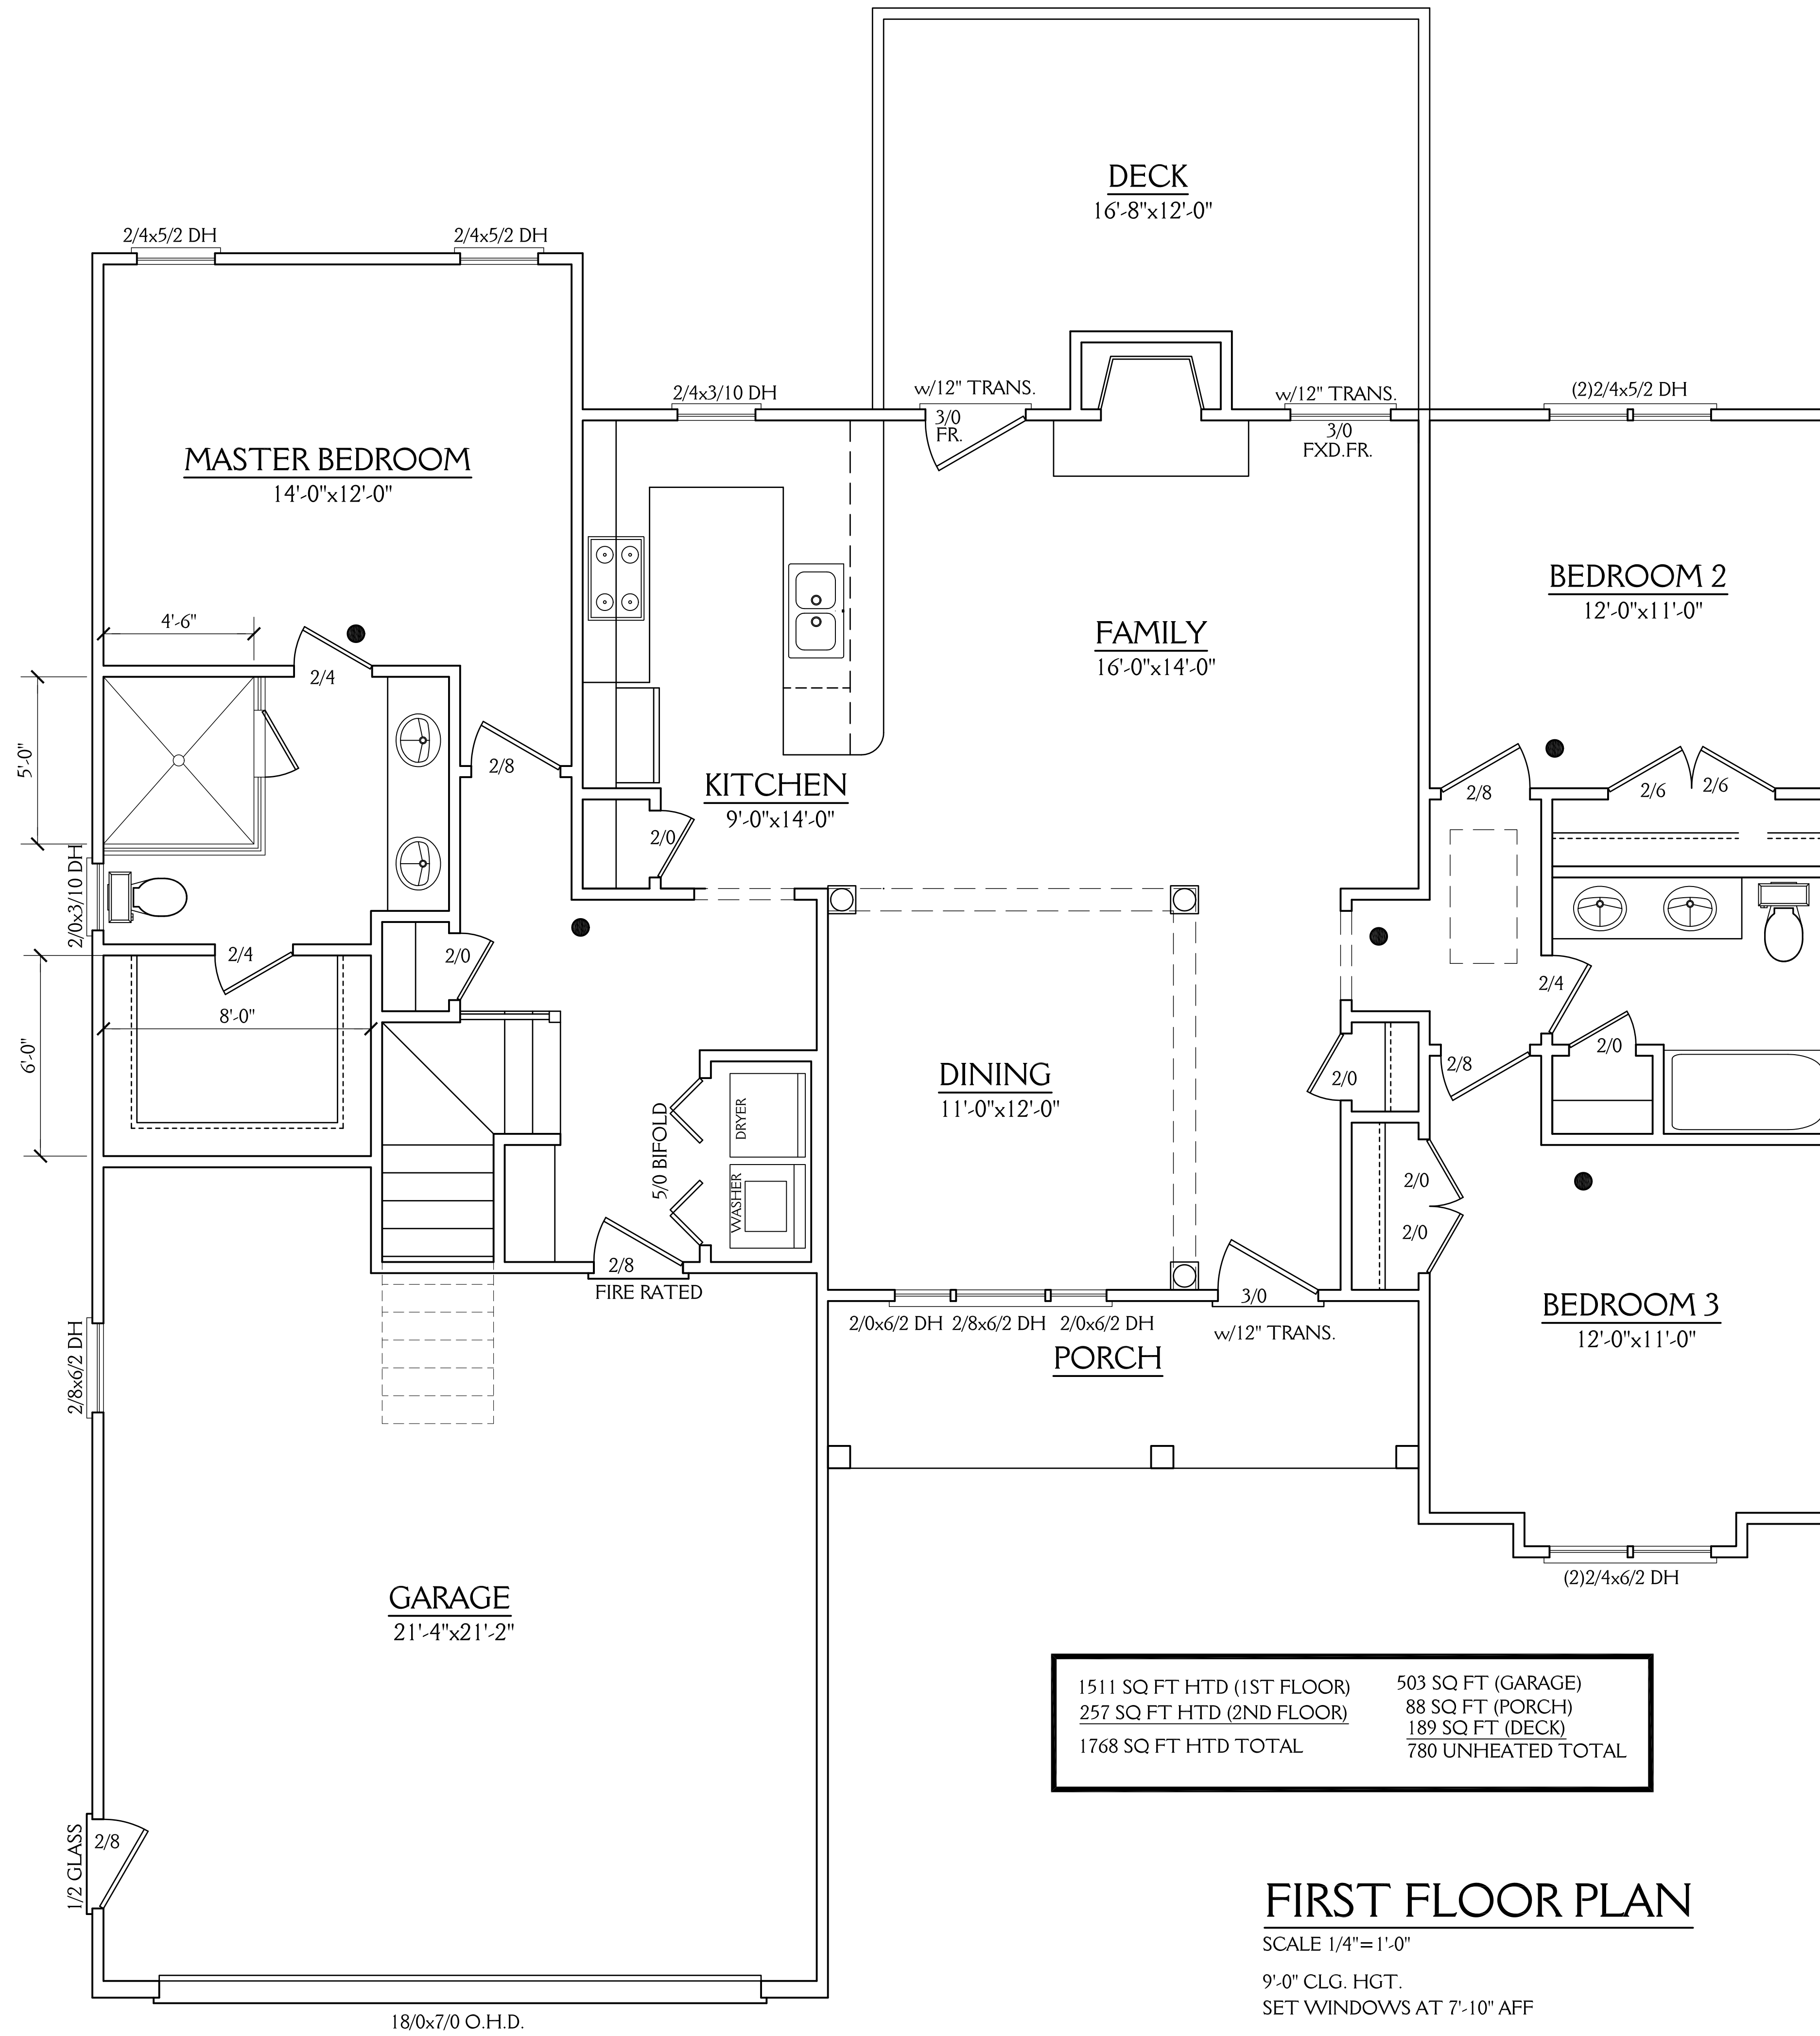

1511 SQ FT HTD (1ST FLOOR)	503 SQ FT (GARAGE)
257 SQ FT HTD (2ND FLOOR)	88 SQ FT (PORCH)
1768 SQ FT HTD TOTAL	189 SQ FT (DECK)
	780 UNHEATED TOTAL

FIRST FLOOR PLAN

SCALE 1/4"=1'-0"

9'-0" CLG. HGT.
SET WINDOWS AT 7'-10" AFF

18/0x7/0 O.H.D.



REC. ROOM
11'-0"x21'-4"

2/8x5/2 DH

SECOND FLOOR PLAN

SCALE 1/4" = 1'-0"

8'-0" CLG. HGT.
SET WINDOWS AT 6'-8" AFF