



PROPOSED  
FRONT ELEVATION

SCALE: 1/4"=1'-0"



PROPOSED  
REAR ELEVATION


SCALE: 1/4" = 1'-0"



PROPOSED  
LEFT ELEVATION  
SCALE: 1/4"=1'-0"



PROPOSED  
RIGHT ELEVATION  
SCALE: 1/4"=1'-0"

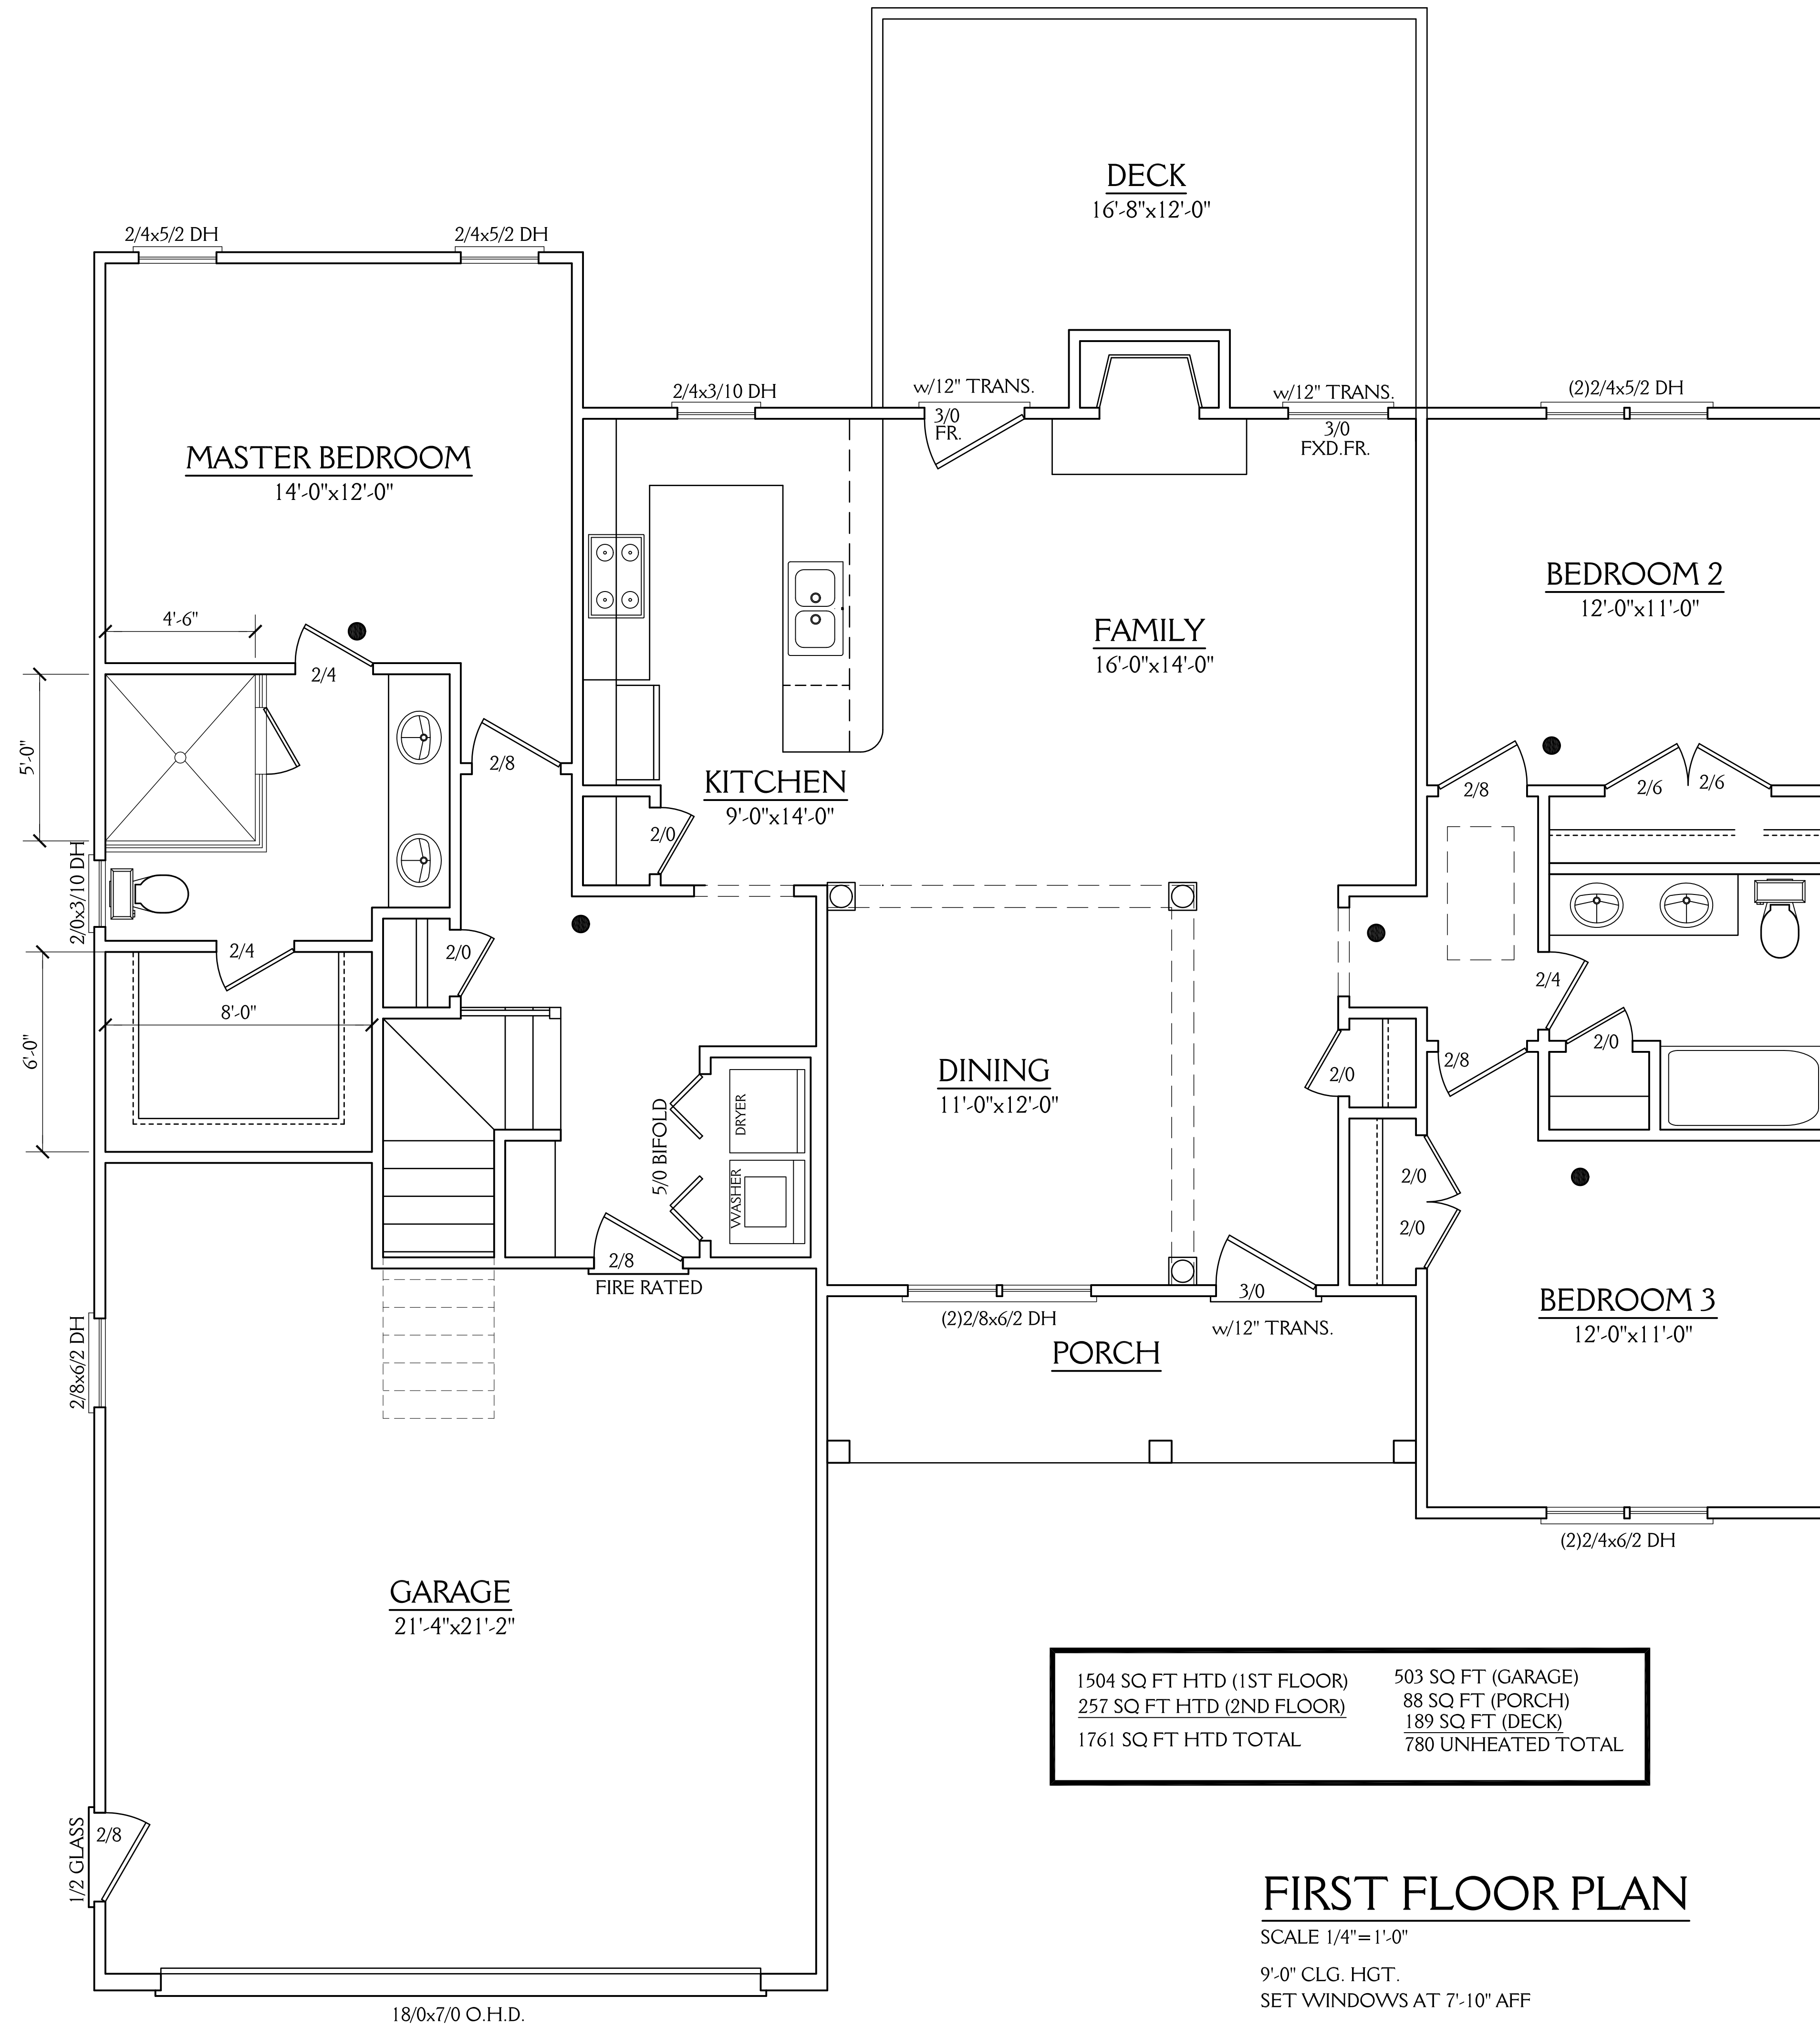


1504 SQ FT HTD (1ST FLOOR)	503 SQ FT (GARAGE)
257 SQ FT HTD (2ND FLOOR)	88 SQ FT (PORCH)
1761 SQ FT HTD TOTAL	189 SQ FT (DECK)
	780 UNHEATED TOTAL

### FIRST FLOOR PLAN

SCALE 1/4" = 1'-0"

9'-0" CLG. HGT.

SET WINDOWS AT 7'-10" AFF

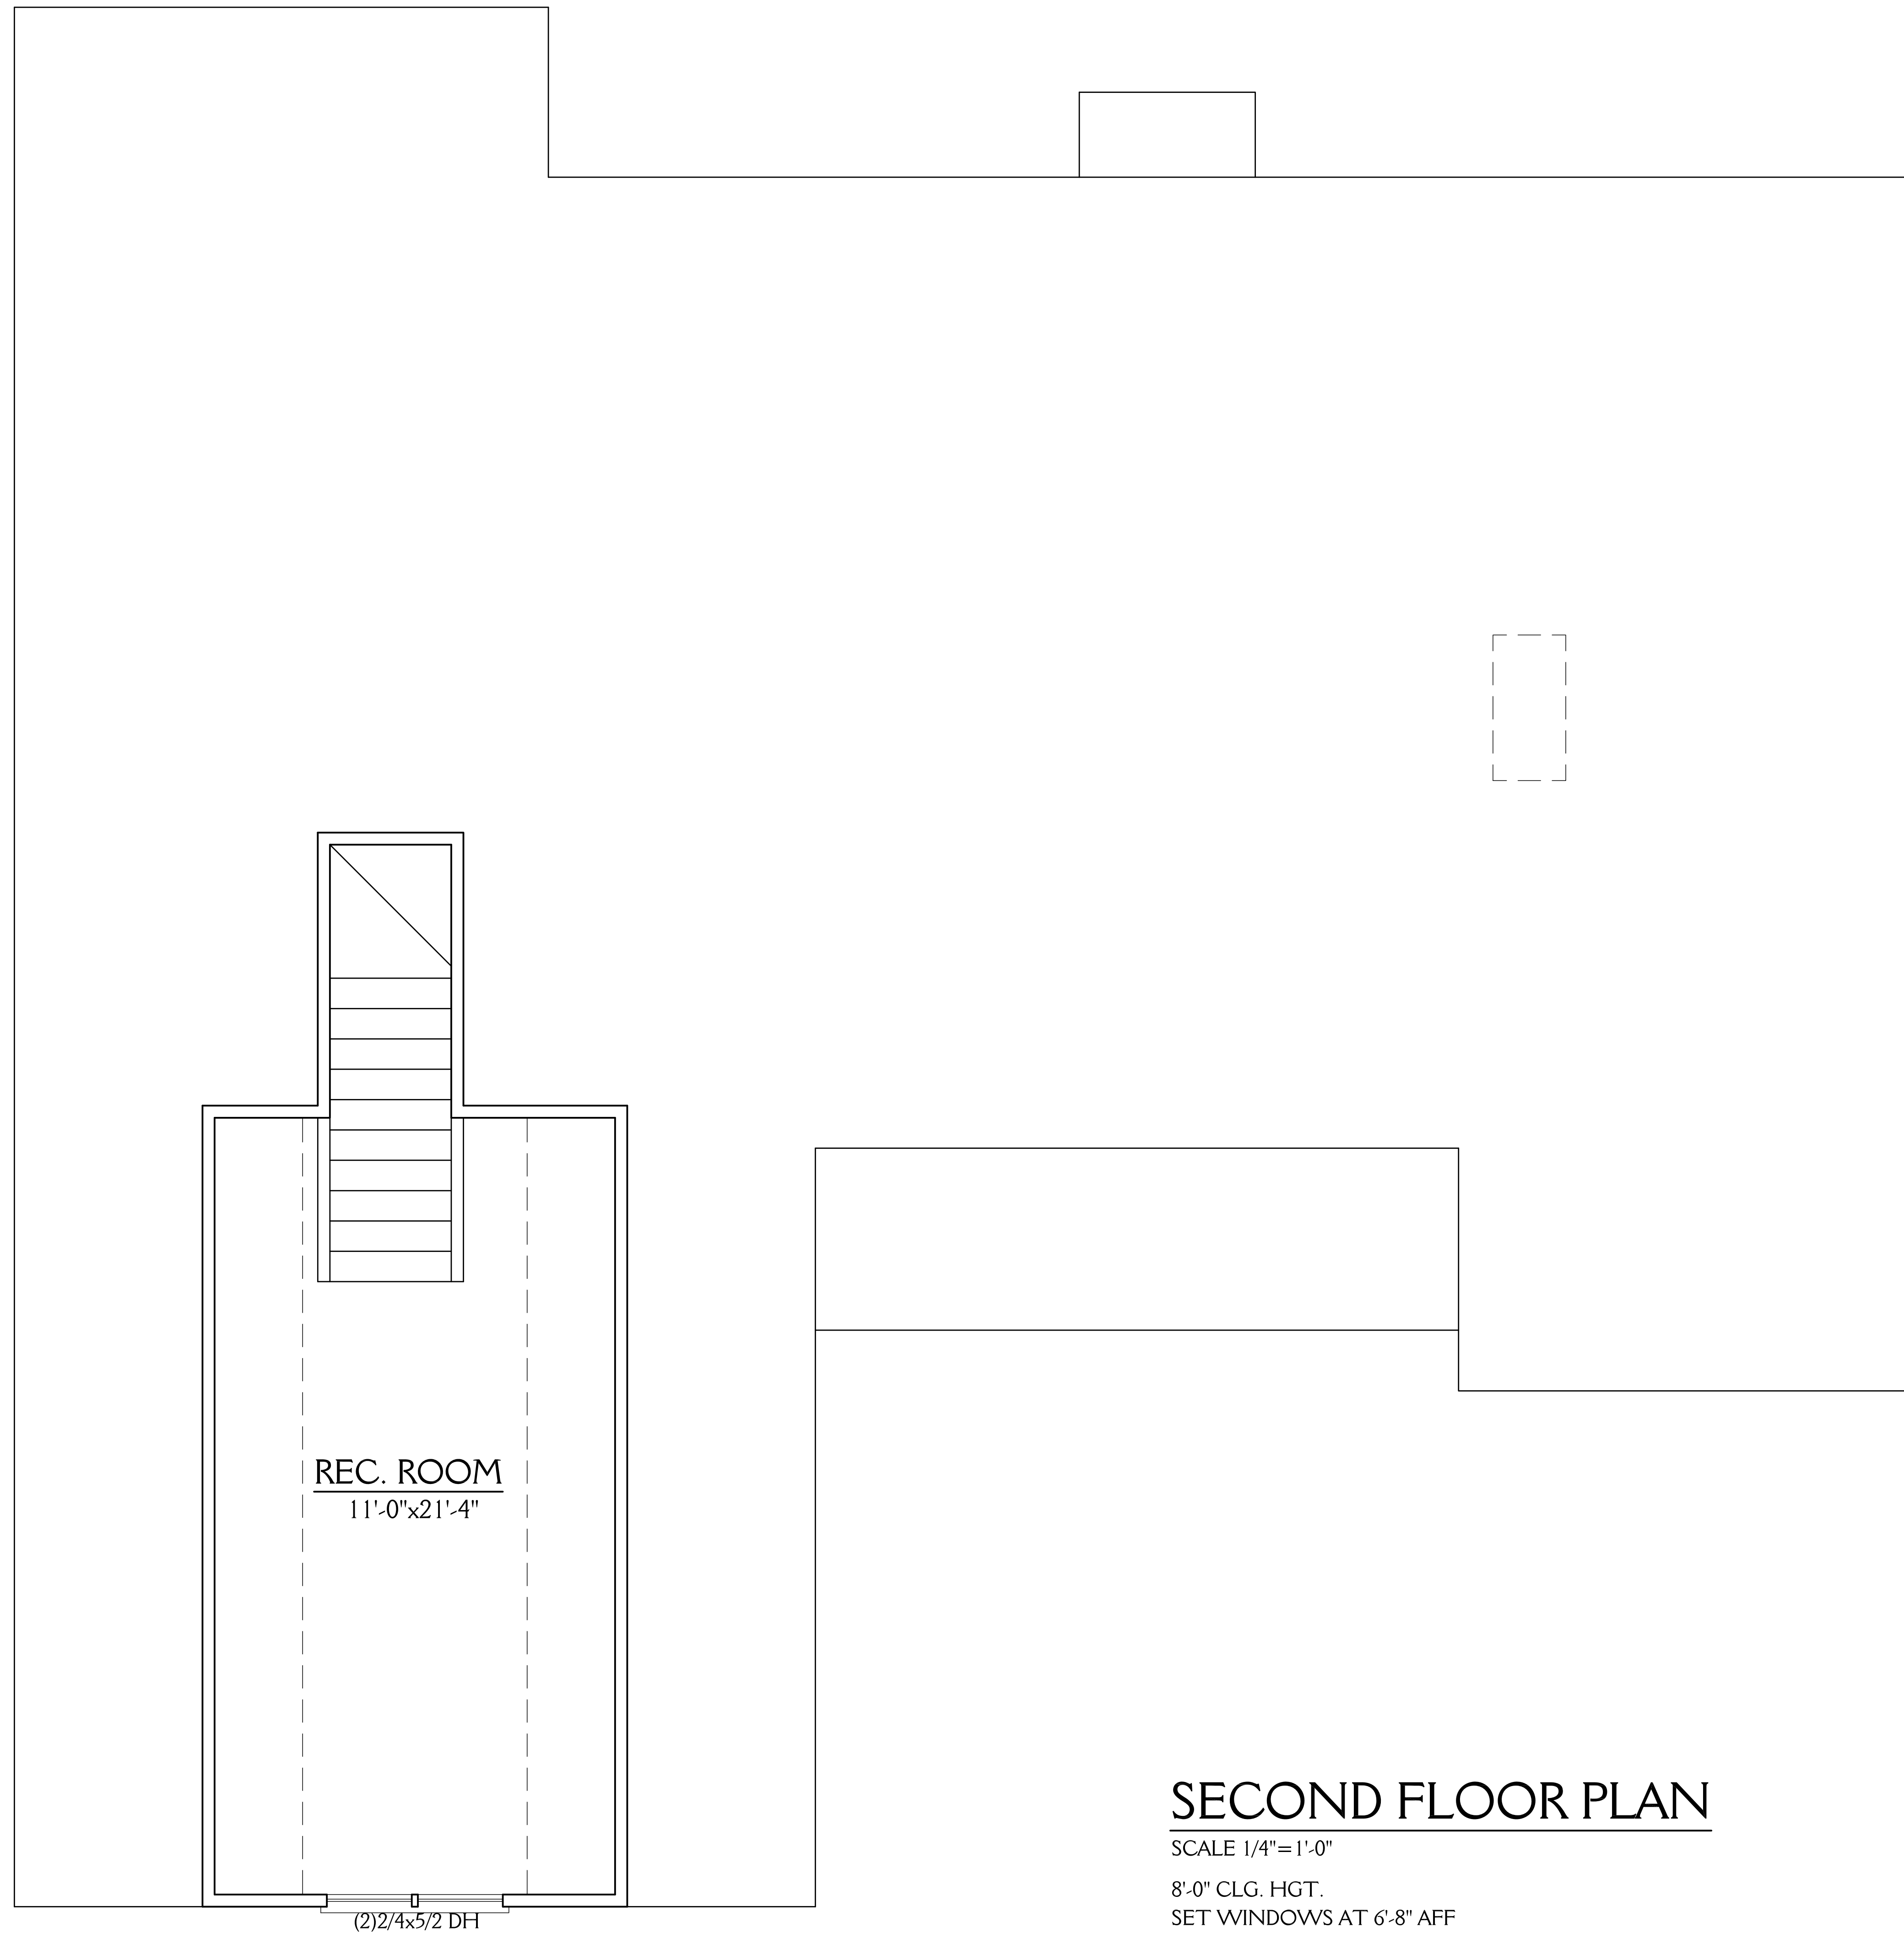

REC. ROOM  
11'-0"x21'-4"

(2)2/4x5/2 DH

## SECOND FLOOR PLAN

SCALE 1/4" = 1'-0"

8'-0" CLG. HGT.

SET WINDOWS AT 6'-8" AFF